


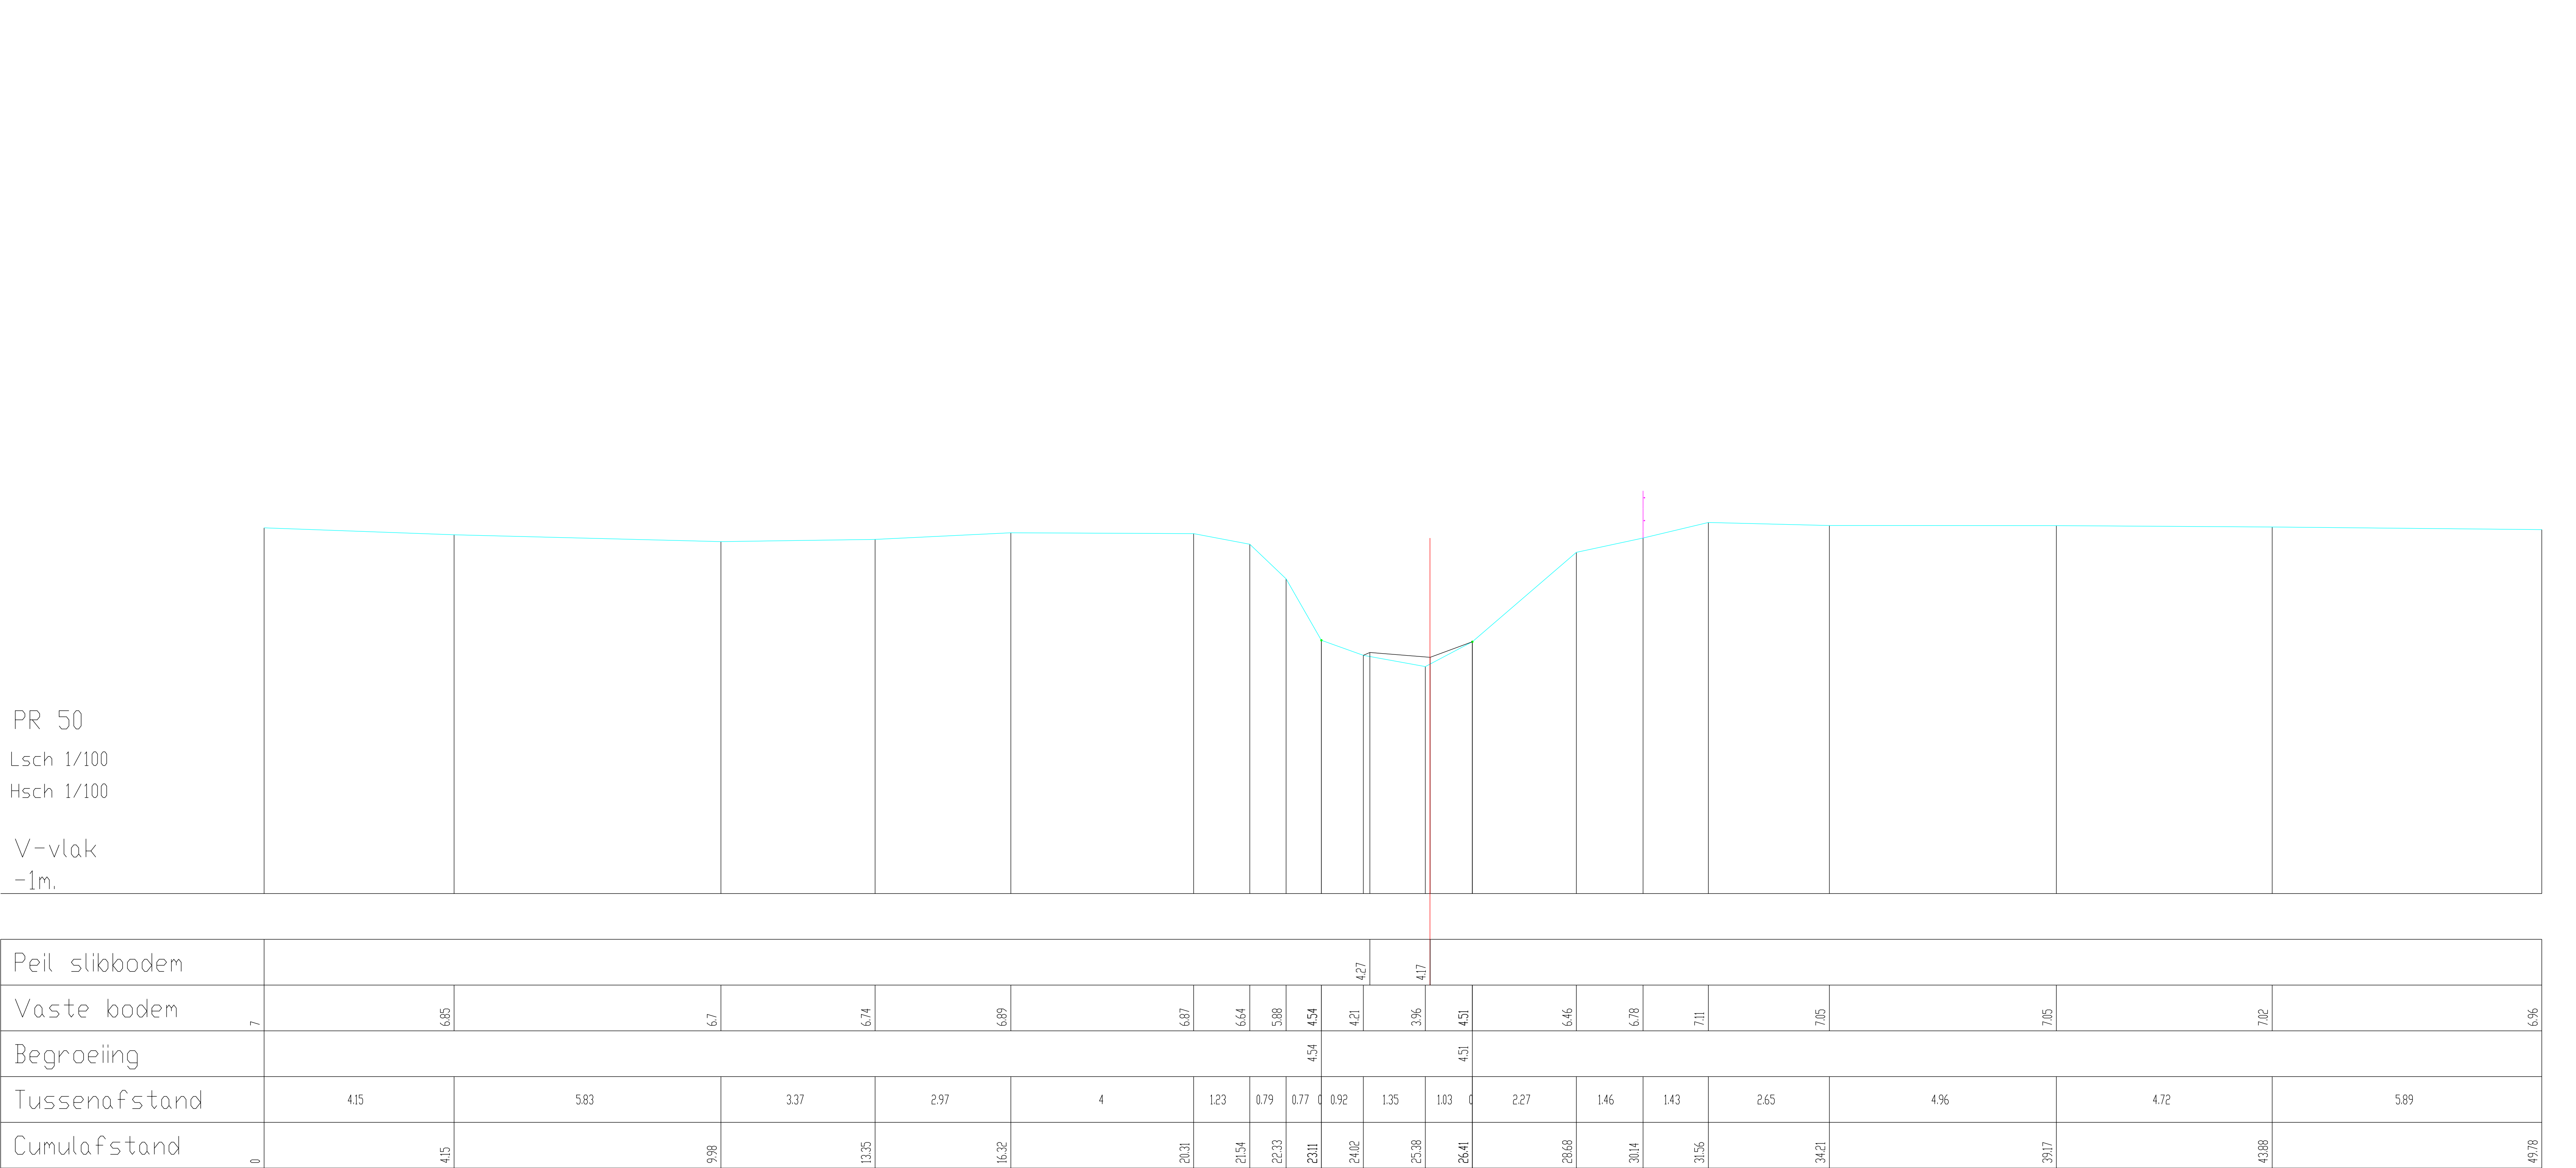

|                |      |      |       |       |       |       |       |       |       |       |       |       |       |       |       |       |       |       |
|----------------|------|------|-------|-------|-------|-------|-------|-------|-------|-------|-------|-------|-------|-------|-------|-------|-------|-------|
| Peil slibbodem | 4.27 |      |       |       |       |       |       |       |       |       |       |       |       |       |       |       |       |       |
| Vaste bodem    | 6.85 | 6.7  | 6.74  | 6.89  | 6.87  | 6.64  | 5.88  | 4.54  | 4.21  | 3.96  | 4.51  | 6.46  | 6.78  | 7.11  | 7.05  | 7.05  | 7.02  | 6.96  |
| Begroeing      | 4.54 |      |       |       |       |       |       |       |       |       |       |       |       |       |       |       |       |       |
| Tussenafstand  | 4.15 | 5.83 | 3.37  | 2.97  | 4     | 1.23  | 0.79  | 0.77  | 0.92  | 1.35  | 1.03  | 2.27  | 1.46  | 1.43  | 2.65  | 4.96  | 4.72  | 5.89  |
| Cumulafstand   | 4.15 | 9.98 | 13.35 | 16.32 | 20.31 | 21.54 | 22.33 | 23.11 | 24.02 | 25.38 | 26.41 | 28.68 | 30.14 | 31.56 | 34.21 | 39.17 | 43.88 | 49.78 |