


PR 52

Lsch 1/100

Hsch 1/100

V-vlak
-1m.

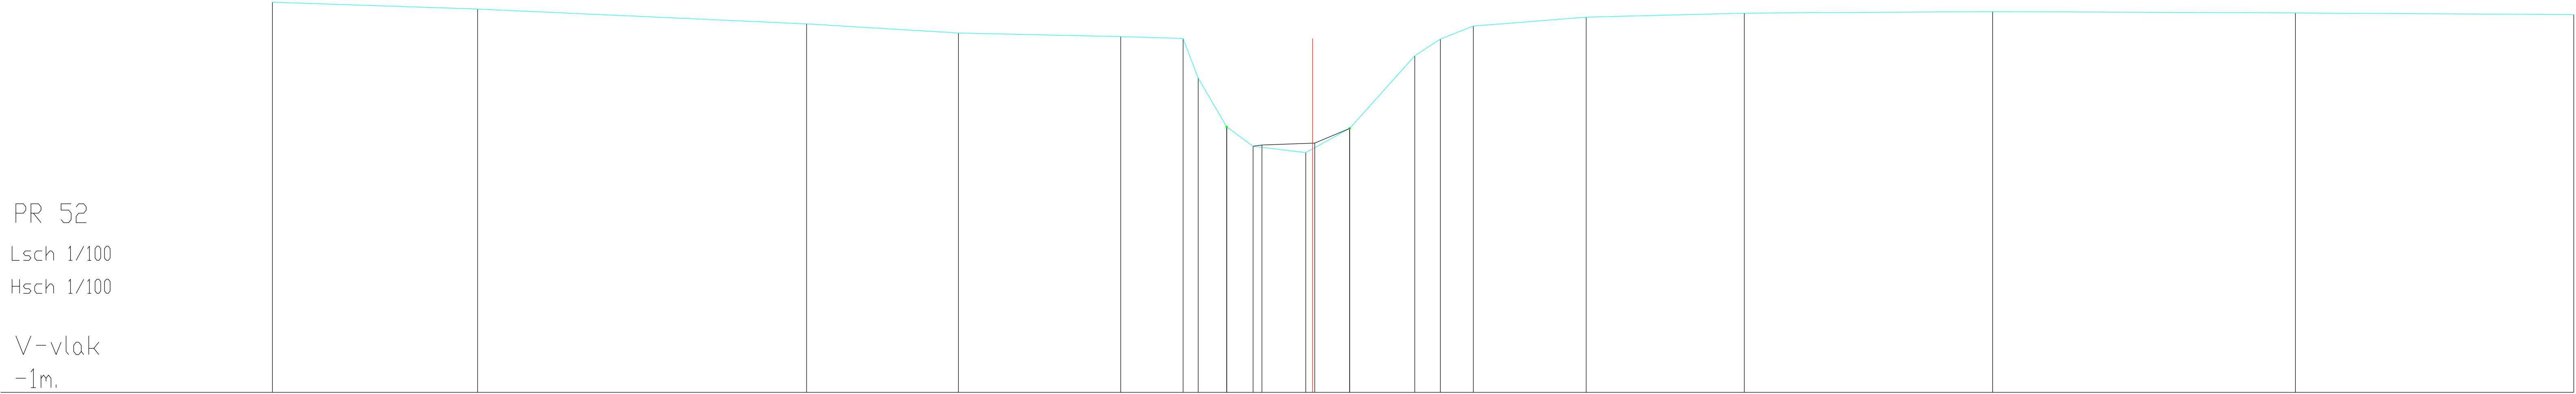

Peil slibbodem																				
Vaste bodem	727	713	682	662	655	651	567	463	422	425	409	46	614	649	677	696	704	707	705	701
Begroeiing	46346																			
Tussenafstand	4.35	6.98	3.22	3.44	1.32	0.32	0.6	0.56	1.12	0.93	0	1.38	0.54	0.7	2.39	3.35	5.26	6.42	5.9	
Cumulafstand	0	4.35	11.33	14.55	17.99	19.31	19.63	20.23	20.79	21.91	22.84	0	24.22	24.76	25.46	27.85	31.21	36.47	42.89	48.79