


PR 55

Lsch 1/100

Hsch 1/100

V-vlak
-1m.

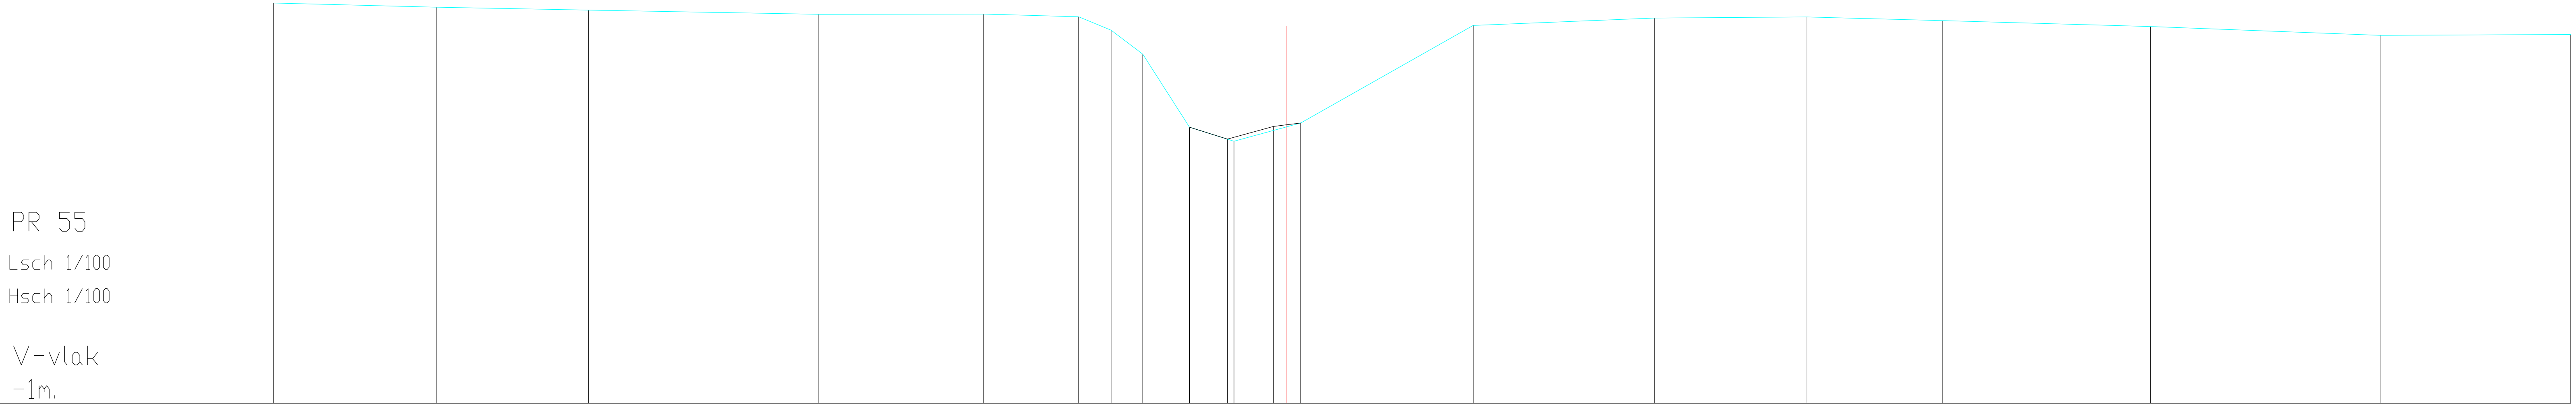

Peil slikbodem																	
Vaste bodem	7.38	7.29	7.23	7.14	7.15	7.09	6.81	6.31	4.78	4.53	4.49	4.87	6.91	7.07	7.09	7.01	6.89
Begroeing																	
Tussenafstand	3.41	3.19	4.82	3.45	1.99	0.68	0.66	0.98	0.93	1.4	3.61	3.80	3.19	2.84	4.35	4.81	3.99
Cumulafstand	0	3.41	6.6	11.42	14.87	16.86	17.54	18.21	19.18	20.12	21.52	25.13	28.93	32.11	34.96	39.31	44.12