


PR 57
Lsch 1/100
Hsch 1/100

V-vlak
-1m

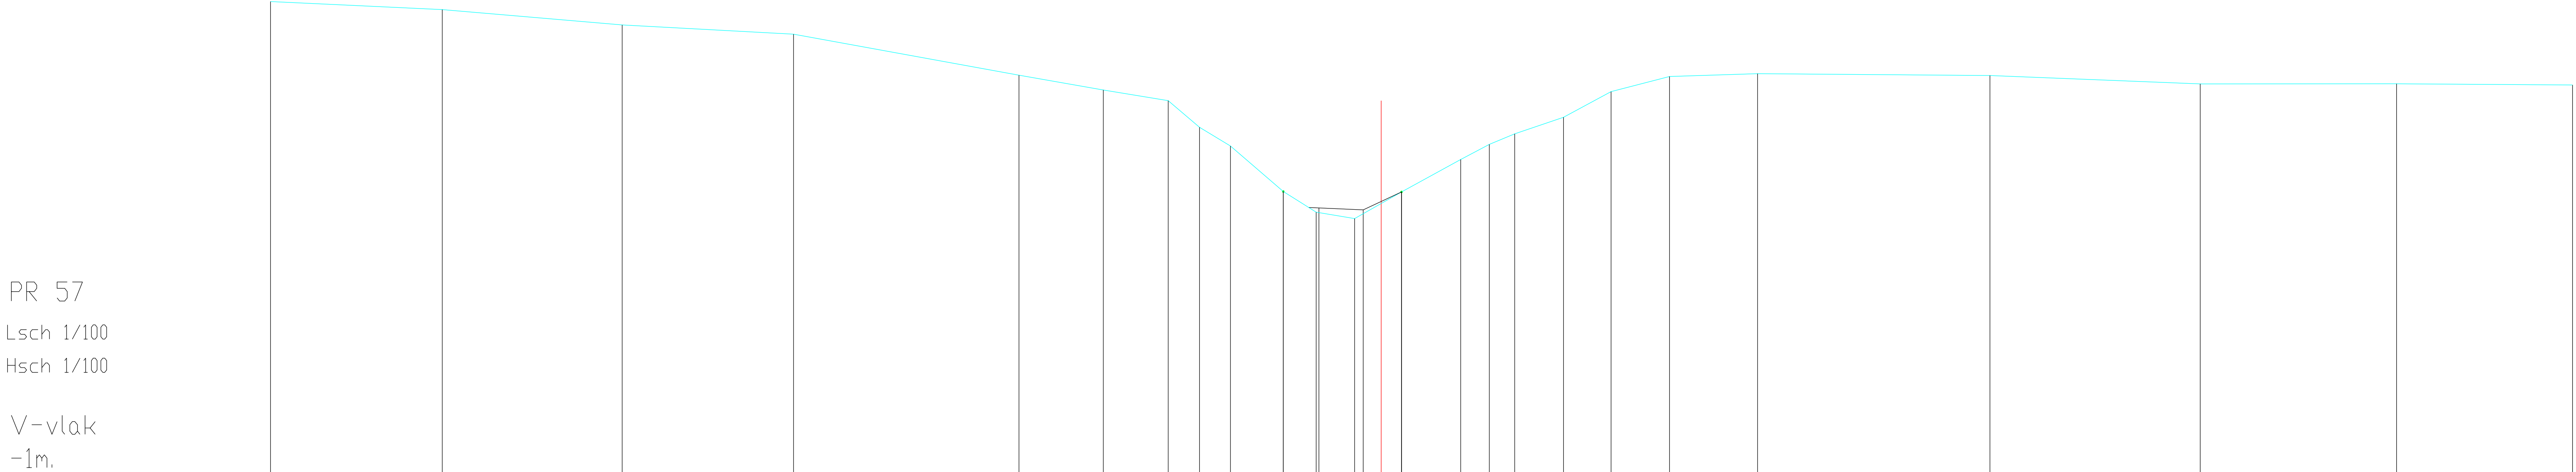

Peil slibbodem																				
Vaste bodem	889	873	84	821	735	704	681	625	586	49	447	433	452	489	558	589	611	646	7	732
Begroeiing											4.9									
Tussenafstand	361	378	36	473	177	136	066	065	111	069	081	099	0	124	06	053	102	1	123	185
Cumulafstand	0	361	738	1098	1571	1748	1885	195	2015	2126	2195	2276	2375	2499	2559	2612	2714	2814	2937	3122