


PR 58
Lsch 1/100
Hsch 1/100

V-vlak
-1m.

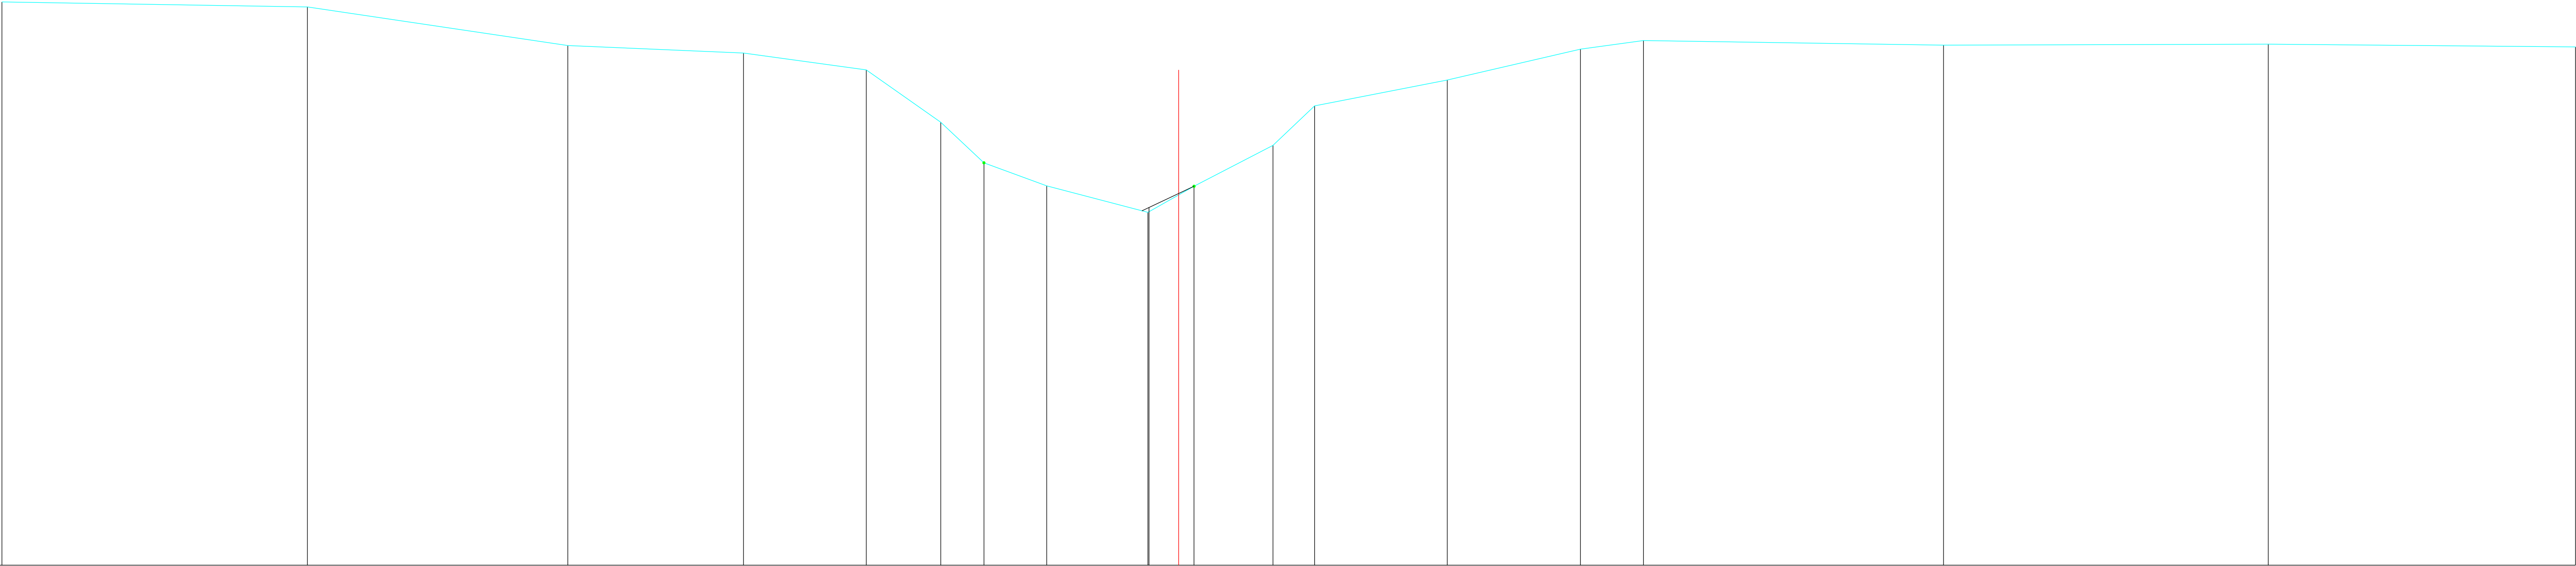

Peil slibbodem	4.74																	
Vaste bodem	8.03	7.95	7.33	7.21	6.94	7.10	5.45	5.08	4.66	5.07	5.73	6.36	6.78	7.27	7.41	7.34	7.35	7.31
Begroeiing	5.45																	
Tussenafstand	4.9	4.17	2.81	1.97	1.19	0.69	1.01	1.62	0.74	1.26	0.67	2.13	2.14	1.01	4.81	5.2	4.93	
Cumulafstand	0	4.9	9.07	11.89	13.85	15.05	15.74	16.75	18.37	19.11	20.37	21.04	23.17	25.3	26.31	31.12	36.33	41.25