


Pr 69

Lsch 1/100

Hsch 1/100

V-vlak
-1m.

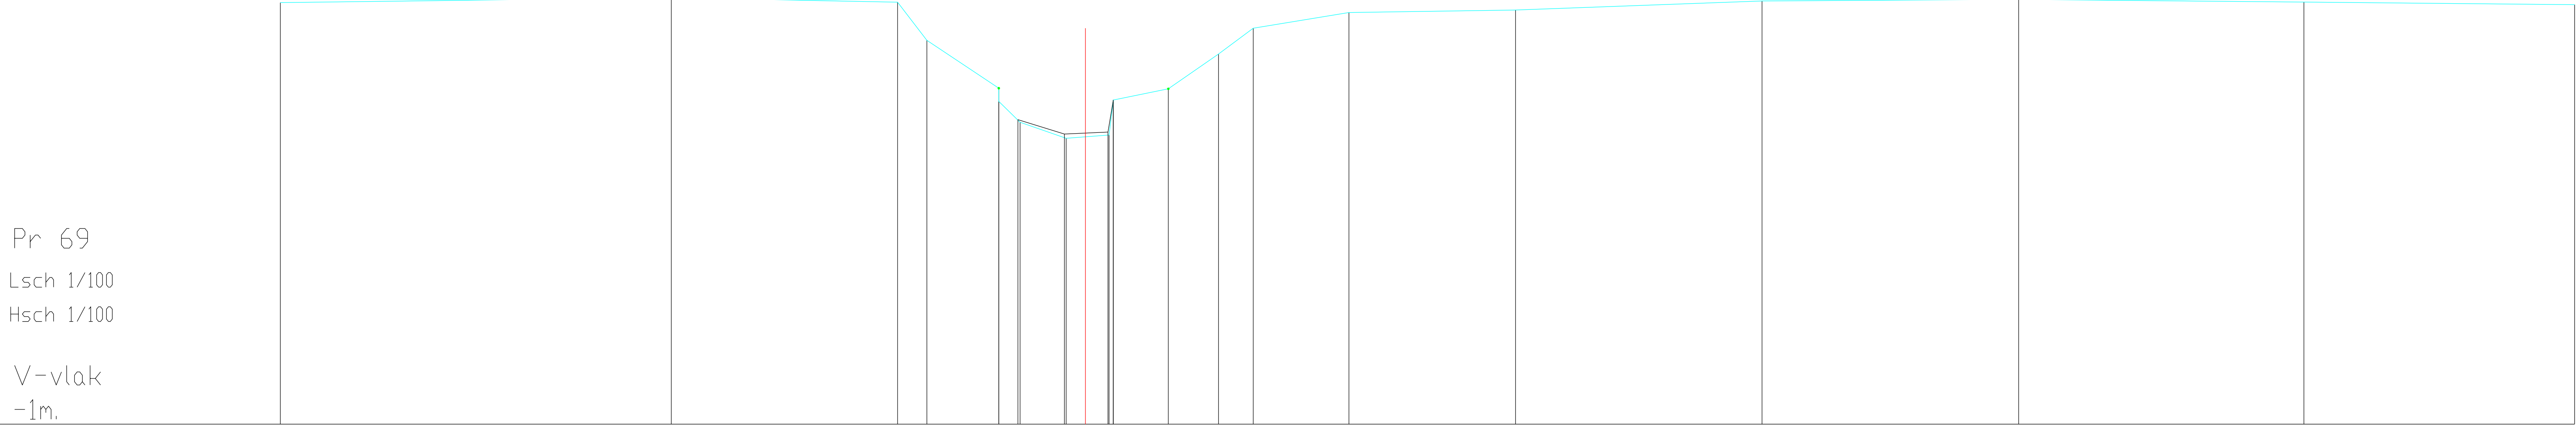

Peil slibbodem																		
Vaste bodem	7.62	7.72	7.63	6.85	5.87	5.23	4.93	4.97	5.63	5.86	6.57	7.1	7.42	7.47	7.65	7.69	7.63	7.58
Begroeiing																		
Tussenafstand	8	4.63	0.6	1.47	0.43	0.94	0.88	0.09	1.13	1.03	0.71	1.96	3.41	5.04	5.25	5.84	5.54	
Cumulafstand	0	8	12.63	13.23	14.7	15.14	16.08	16.96	18.17	19.2	19.91	21.87	25.28	30.33	35.58	41.42	46.96	