


PR 70
Lsch 1/100
Hsch 1/100

V-vlak
-1m.

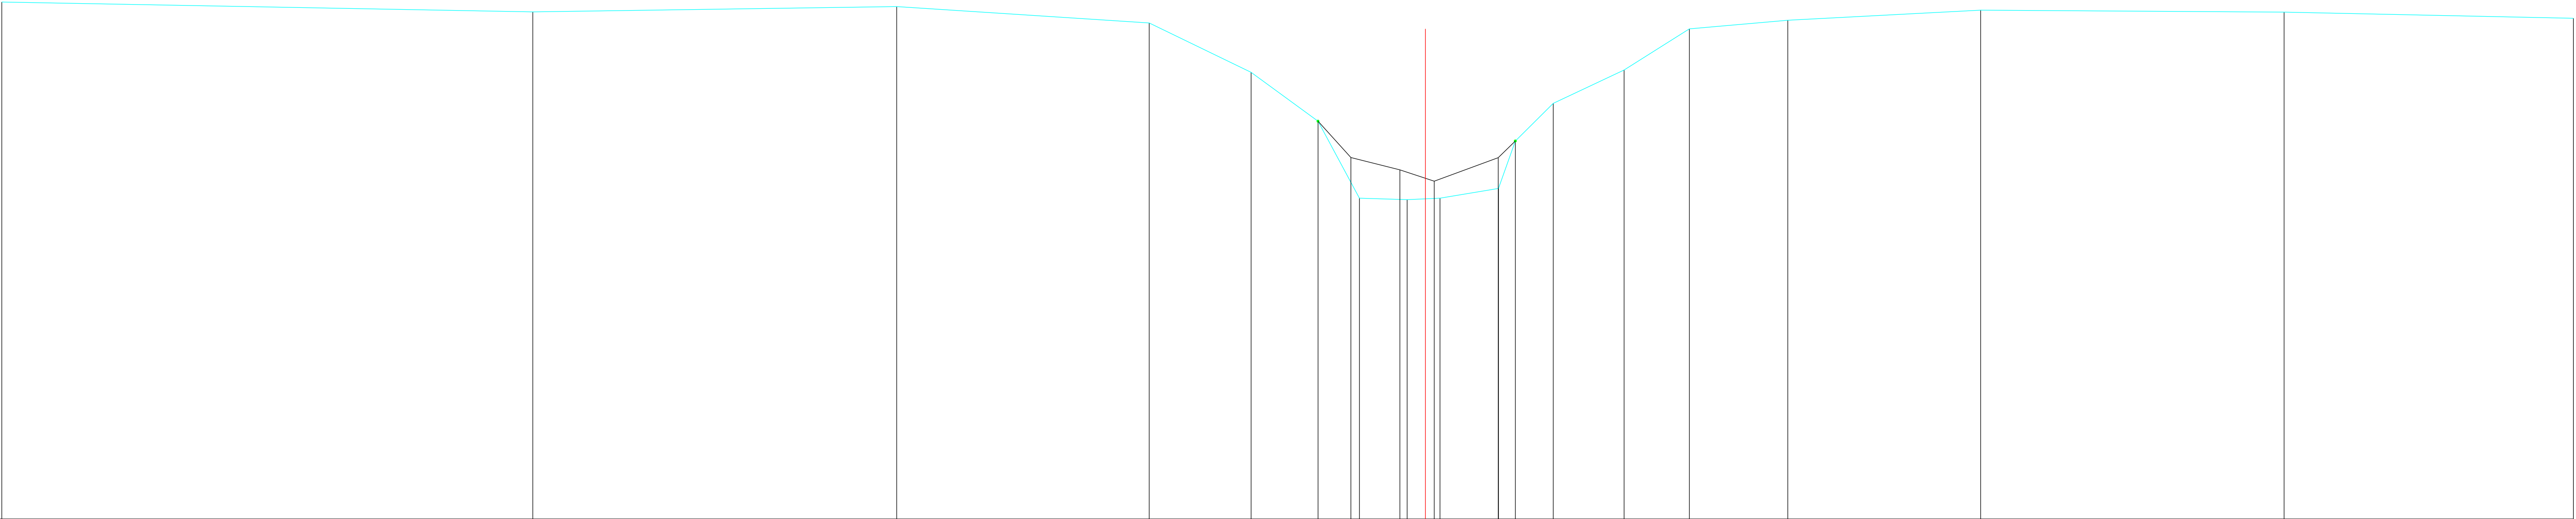

Peil slibbodem																5.21	5	4.81		5.21					
Vaste bodem	7.89	7.72	7.81	7.53	6.68	5.84	4.52	4.49	4.52		4.68	5.5	6.15	6.72	7.43		7.58	7.75	7.72	7.61					
Begroeiing	5.84															5.5									
Tussenafstand	9.14	6.26	4.34	1.75	1.15	0.71	0.82	0.57	1.01	0.29	0.65	1.22	1.12	1.7	3.32	5.22	4.98								
Cumulafstand	0	9.14	15.4	19.74	21.5	22.65	23.36	24.18	24.75	25.75	26.04	26.7	27.91	29.04	30.73	34.05	39.27	44.25							