


PR 75
Lsch 1/100
Hsch 1/100

V-vlak
-1m.

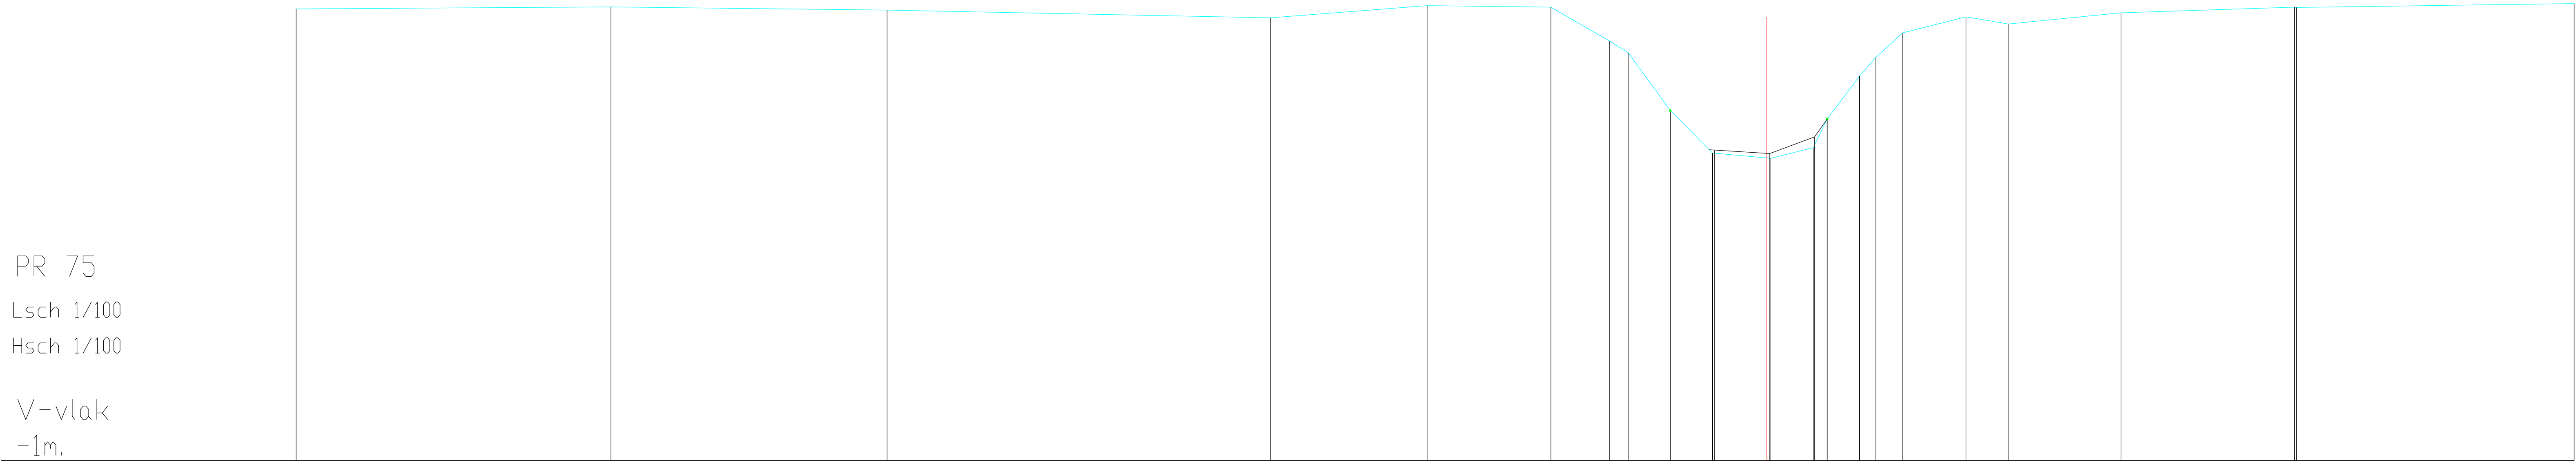

Peil slikbodem																				
Vaste bodem	783	787	781	765	789	786	72	697	584	501	491	512	568	652	688	736	767	753	775	793
Begroeiing	584										568									
Tussenafstand	6.15	5.39	7.49	3.06	2.42	1.14	0.37	0.82	0.83	1.14	0.83	0.27	0.63	0.32	0.53	1.24	0.82	2.2	3.39	5.43
Cumulafstand	0	6.15	11.54	19.03	22.09	24.51	25.65	26.02	26.84	27.67	28.81	29.64	30.54	30.86	31.38	32.62	33.45	35.65	39.04	44.5