


Pr 76
Lsch 1/100
Hsch 1/100

V-vlak
-1m.

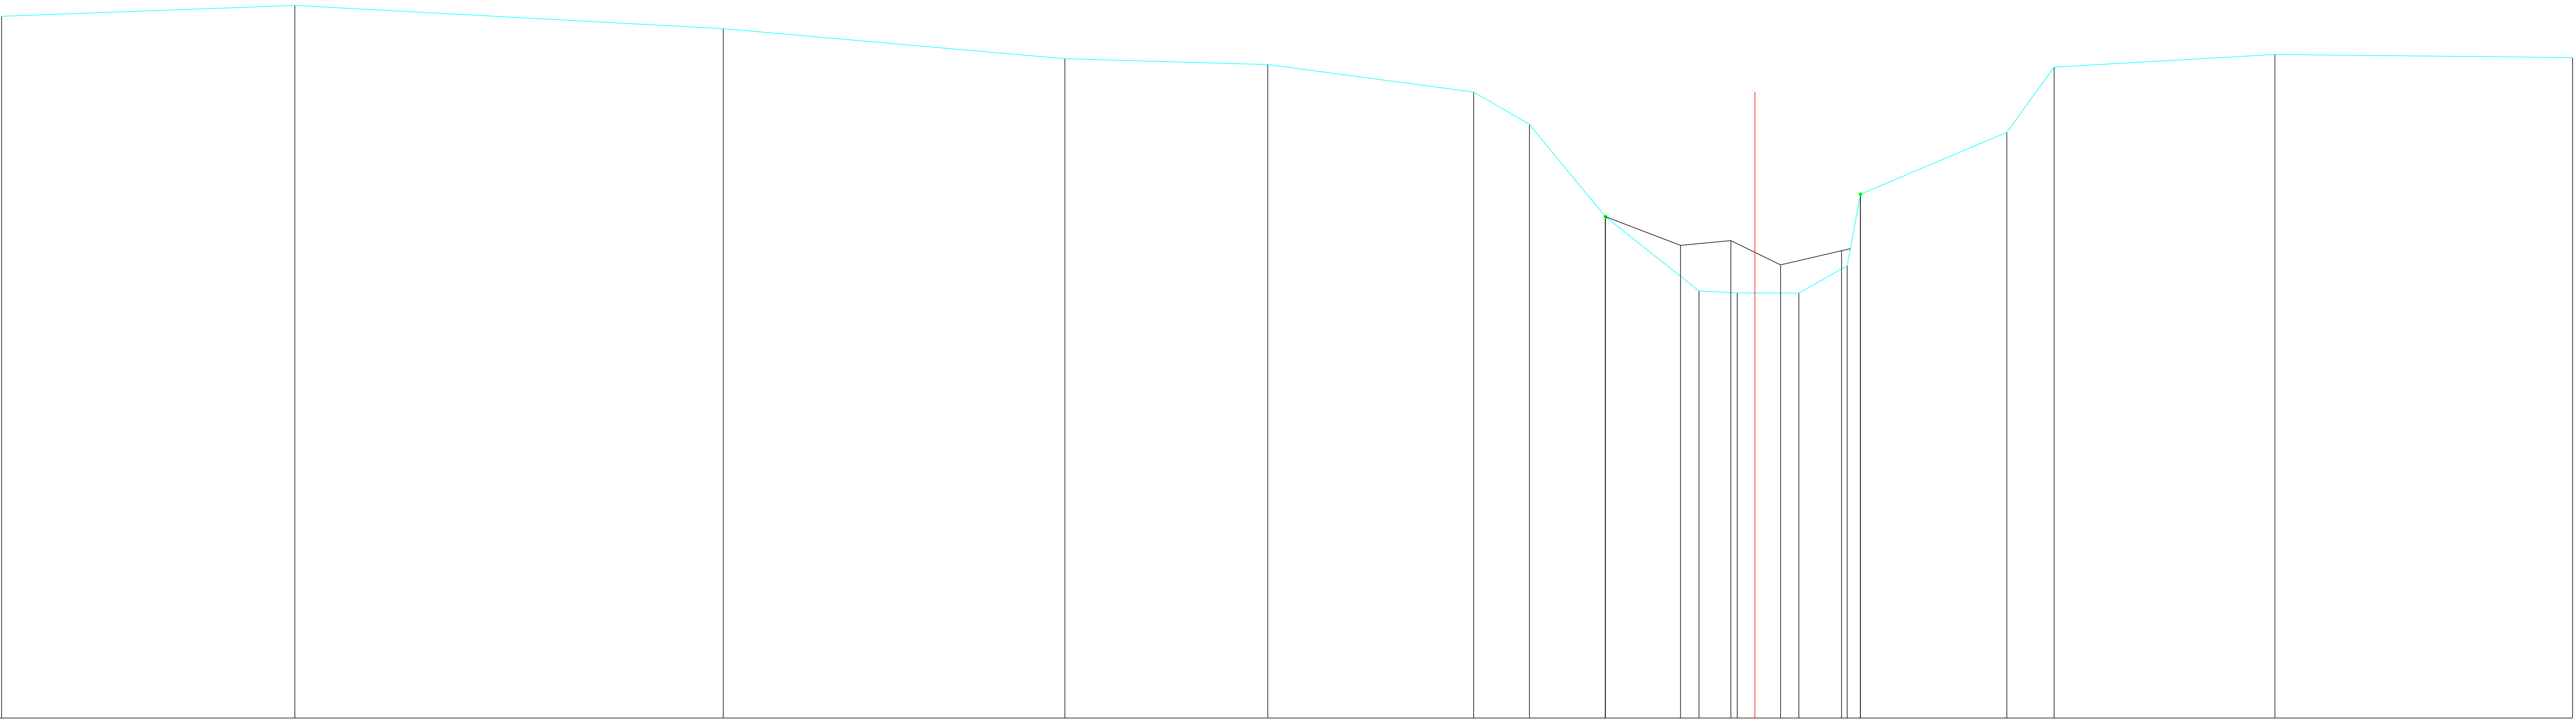

Peil slikbodem														
Vaste bodem	849	864	832	792	784	747	703	578	539	478	475	513	532	793
Begroeiing	578								609					
Tussenafstand		3.96	5.79	4.62	2.74	2.78	0.75	1.03	0	1.27	0.52	0.83	0.65	4.03
Cumulafstand	0	3.96	9.75	14.37	17.11	19.9	20.65	21.68		22.94	23.46	24.29	24.95	34.75