


PR 79

Lsch 1/100

Hsch 1/100

V-vlak
-1m.

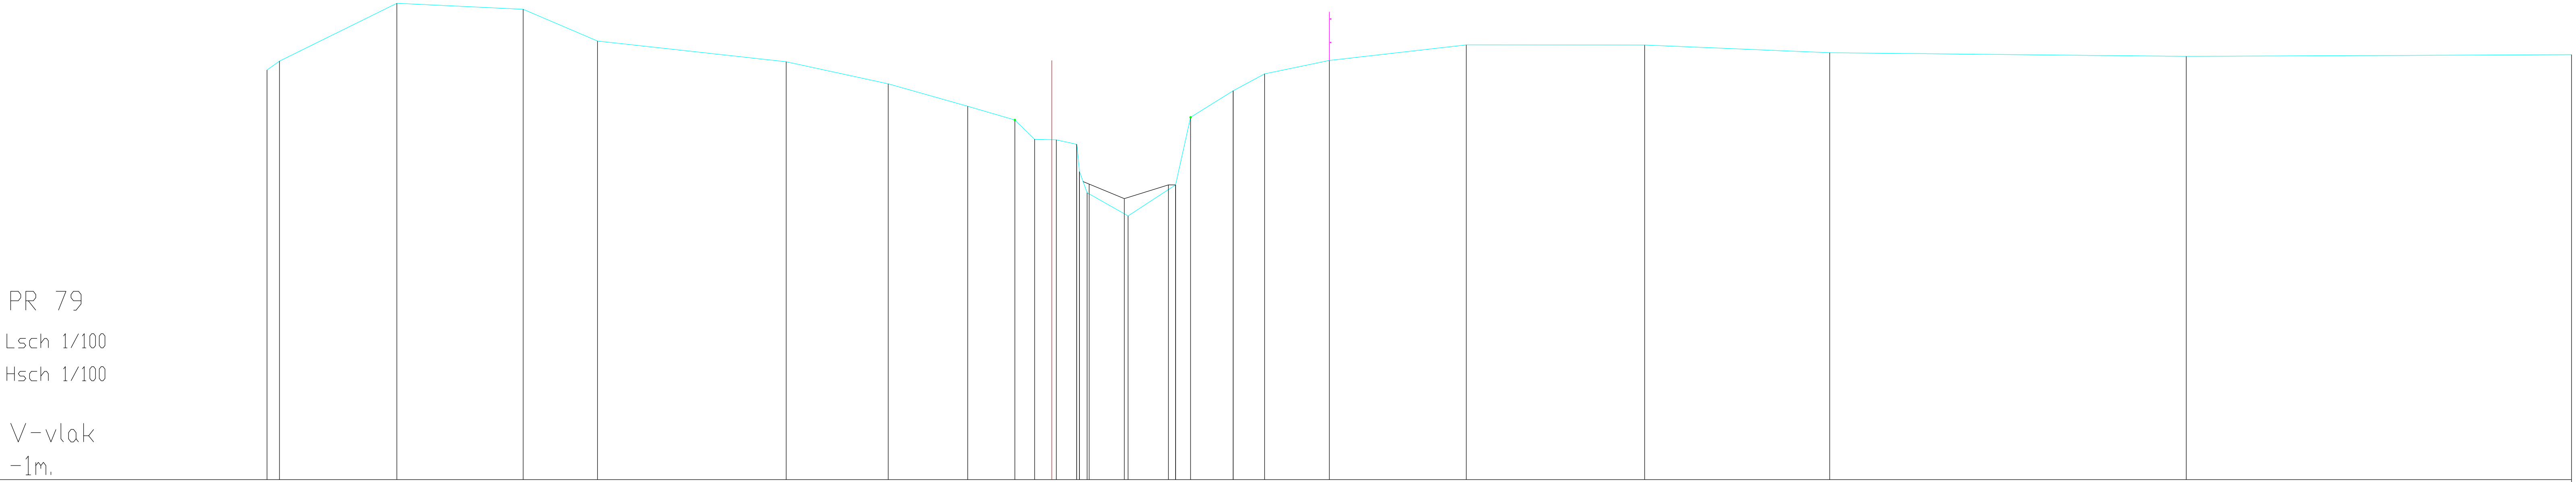

Peil slibbodem																							
Vaste bodem	77.789	91.2	89.9	8.32	788	741	6.93	6.64	6.23	6.22	6.19	5.28	4.6	5.26	6.7	7.26	7.62	7.91	8.24	8.24	8.07	7.99	8.03
Begroeiing	6.64																						
Tussenafstand	0.26	2.49	2.68	1.58	4.01	2.16	1.69	1	0.42	0.46	0.40	0.36	0.87	1.01	0.32	0.9	0.67	1.38	2.91	3.79	3.93	7.57	8.18
Cumulafstand	0	2.76	5.44	7.01	11.02	13.18	14.87	15.87	16.29	16.75	17.15	17.51	18.27	19.28	19.6	20.5	21.17	22.55	25.45	29.24	33.17	40.73	48.91