


PR 80
Lsch 1/100
Hsch 1/100

V-vlak
-1m.

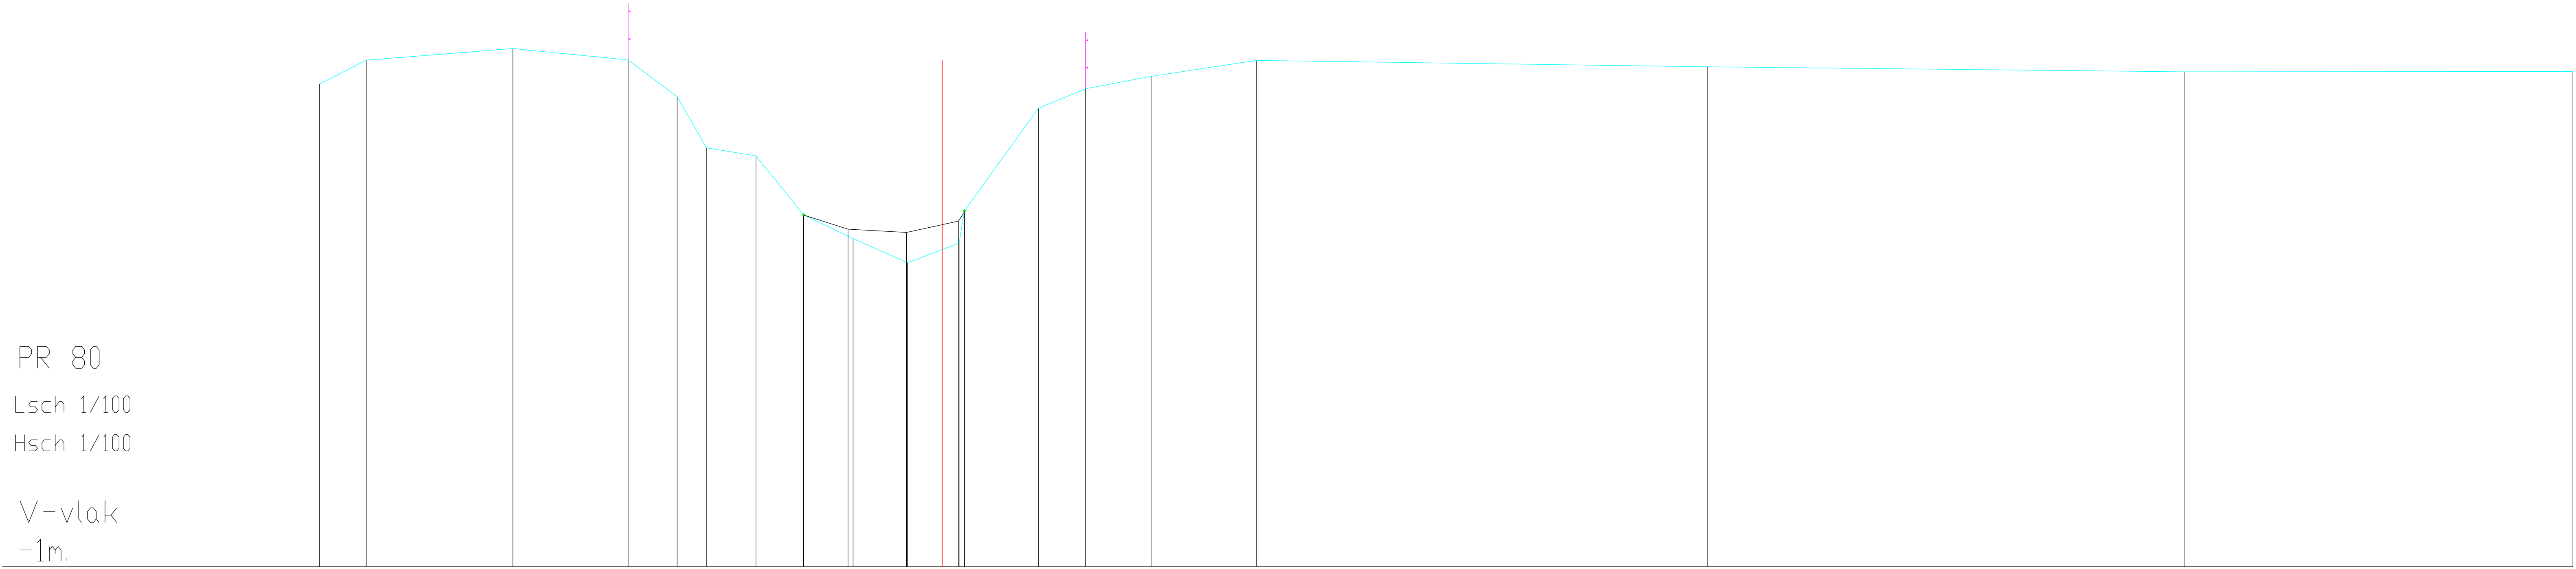

Peil slibbodem															
Vaste bodem	7.76	8.2	8.41	8.2	7.54	6.61	6.46	5.39	4.96	4.52	4.87	7.32	7.68	7.9	8.19
Begroeiing															
Tussenafstand	0.85	2.66	2.09	0.89	0.53	0.9	0.87	0.9	0.99	0.94	0.0	1.34	0.86	1.2	1.9
Cumulafstand	0	0.85	3.51	5.61	6.5	7.03	7.93	8.8	9.7	10.68	11.62	13.06	13.92	15.12	17.03