


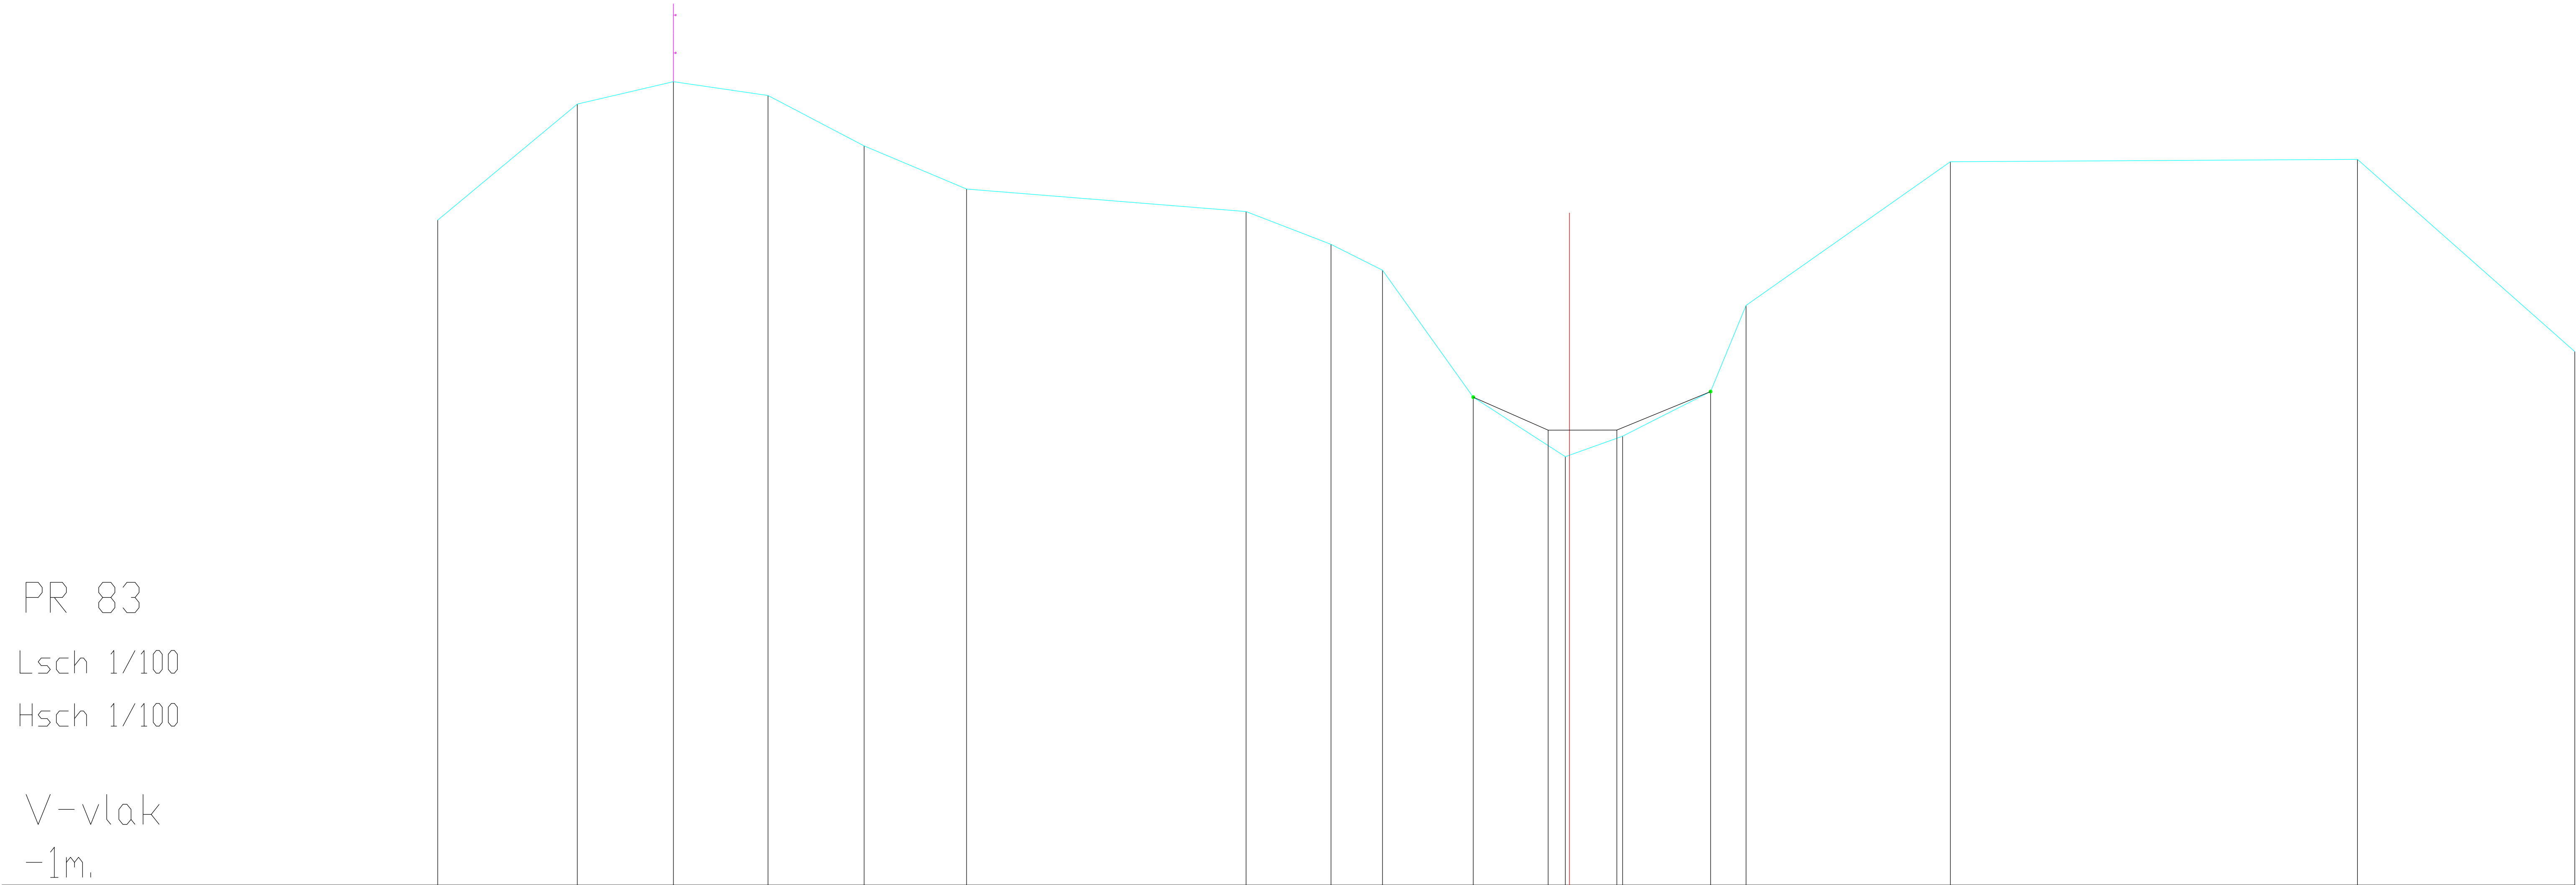

Peil slikbodem	5.01										5.01						
Vaste bodem	7.79	9.32	9.62	9.44	8.77	8.2	7.9	7.47	7.13	5.45	4.66	4.93	5.52	6.66	8.56	8.59	6.05
Begroeiing	5.45										5.52						
Tussenafstand	1.85	1.27	1.25	1.27	1.35	3.69	1.12	0.68	1.2	1.22	0.76	1.16	0.47	2.7	5.38	2.87	
Cumulafstand	0	1.85	3.11	4.37	5.64	6.99	10.68	11.81	12.49	13.69	14.9	15.66	16.82	17.29	19.99	25.37	28.24