


PR 85
Lsch 1/100
Hsch 1/100

V-vlak
-1m.

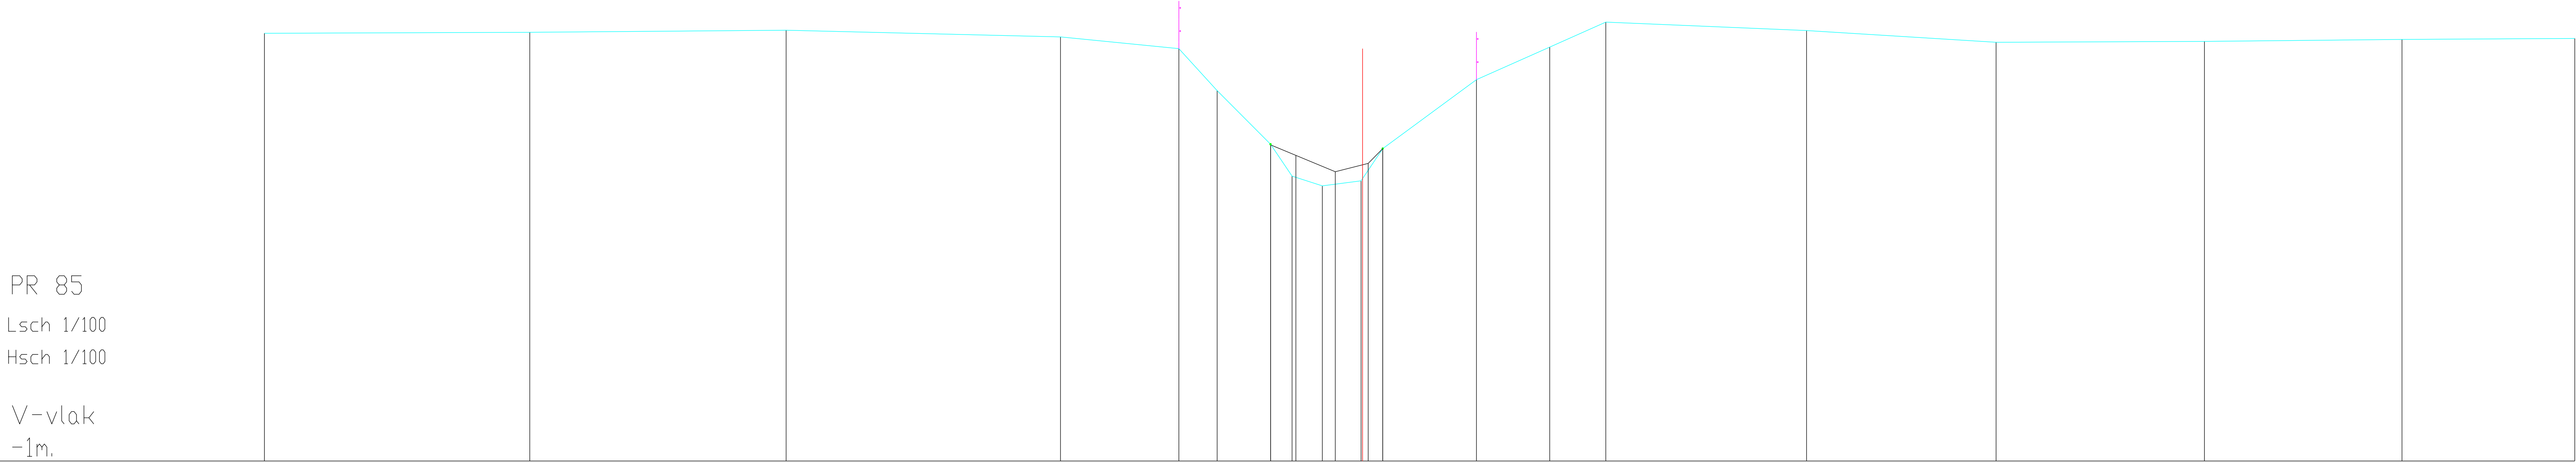

Peil slibbodem																									
Vaste bodem	824	826	83	816	79	7	584	515	494	505	575	723	794	848	829	804	806	81	812						
Begroeiing								584											575						
Tussenafstand	573		553		592			256	083	115	046	065	084	0470	202	158	121	433		409	45		426	373	
Cumulafstand	0	573	1126	1718	1973	2056	2171	2218	2283	2367	2413	2615	2774	2895	3328	3737	4186	4613	4985						