


PR 87
Lsch 1/100
Hsch 1/100

V-vlak
-1m.

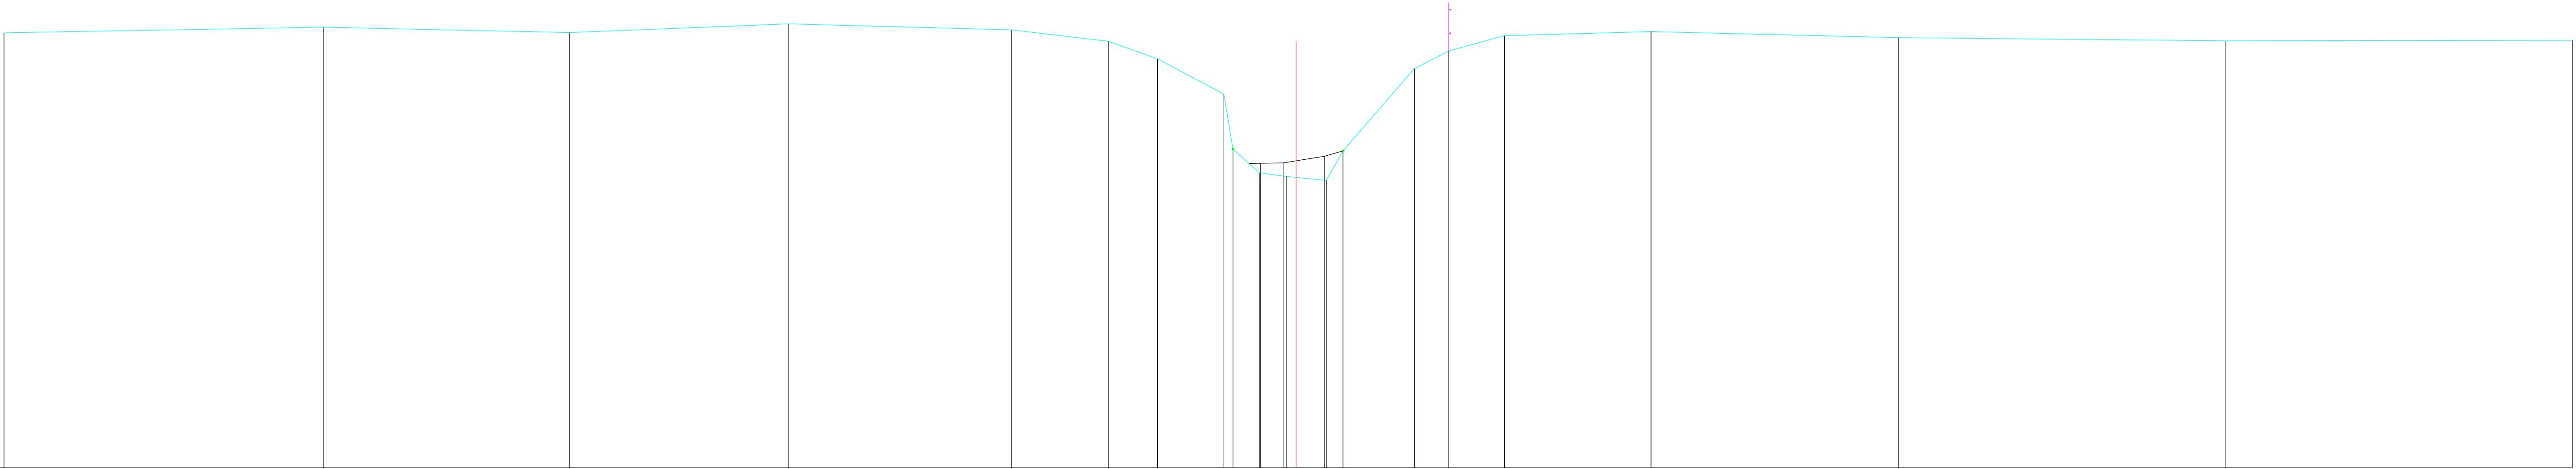

Peil slibbodem																				
Vaste bodem	83	842	831	849	837	812	775	699	531	551	523	515	566	754	791	824	833	82	813	814
Begroeiing																				
Tussenafstand	683	528	469	476	208	105	142	02	056	058	086	0360	153	074	119	314	0	529	701	742
Cumulafstand	0	683	1211	168	2156	2364	2469	2611	2687	2745	283	2866	3019	3093	3212	3526	4055	4756	5498	