


PR 97
Lsch 1/100
Hsch 1/100

V-vlak
-1m.

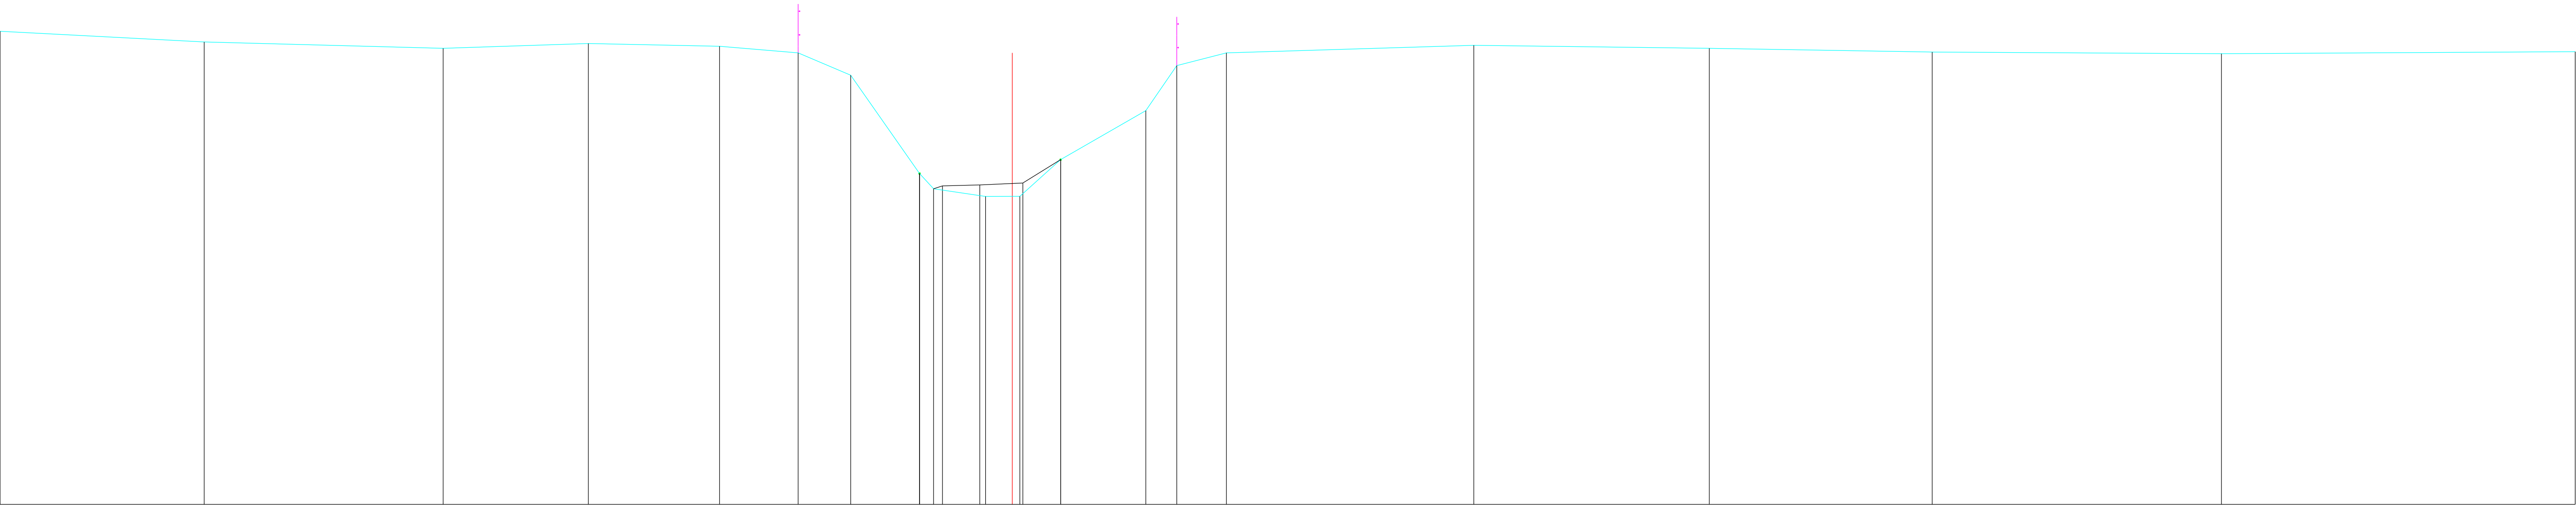

Peil slibbodem																						
Vaste bodem	9.01	8.78	8.65	8.75	8.69	8.55	8.08	6	5.68	5.74	5.76	5.8	6.29	7.33	8.28	8.55	8.71	8.65	8.57	8.53	8.58	
Begroeiing																						
Tussenafstand	4.32	5.06	3.07	2.78	1.66	1.11	1.46	0.3	1.1	0.73	0.86	0	1.8	0.65	1.05	5.23	4.99	4.72	6.12	7.49		
Cumulafstand	0	4.32	9.38	12.45	15.23	16.89	18	19.46	20.86	21.58	22.45	24.25	24.9	25.96	31.19	36.17	40.89	47.01	54.5			