


PR 99
Lsch 1/100
Hsch 1/100

V-vlak
-1m

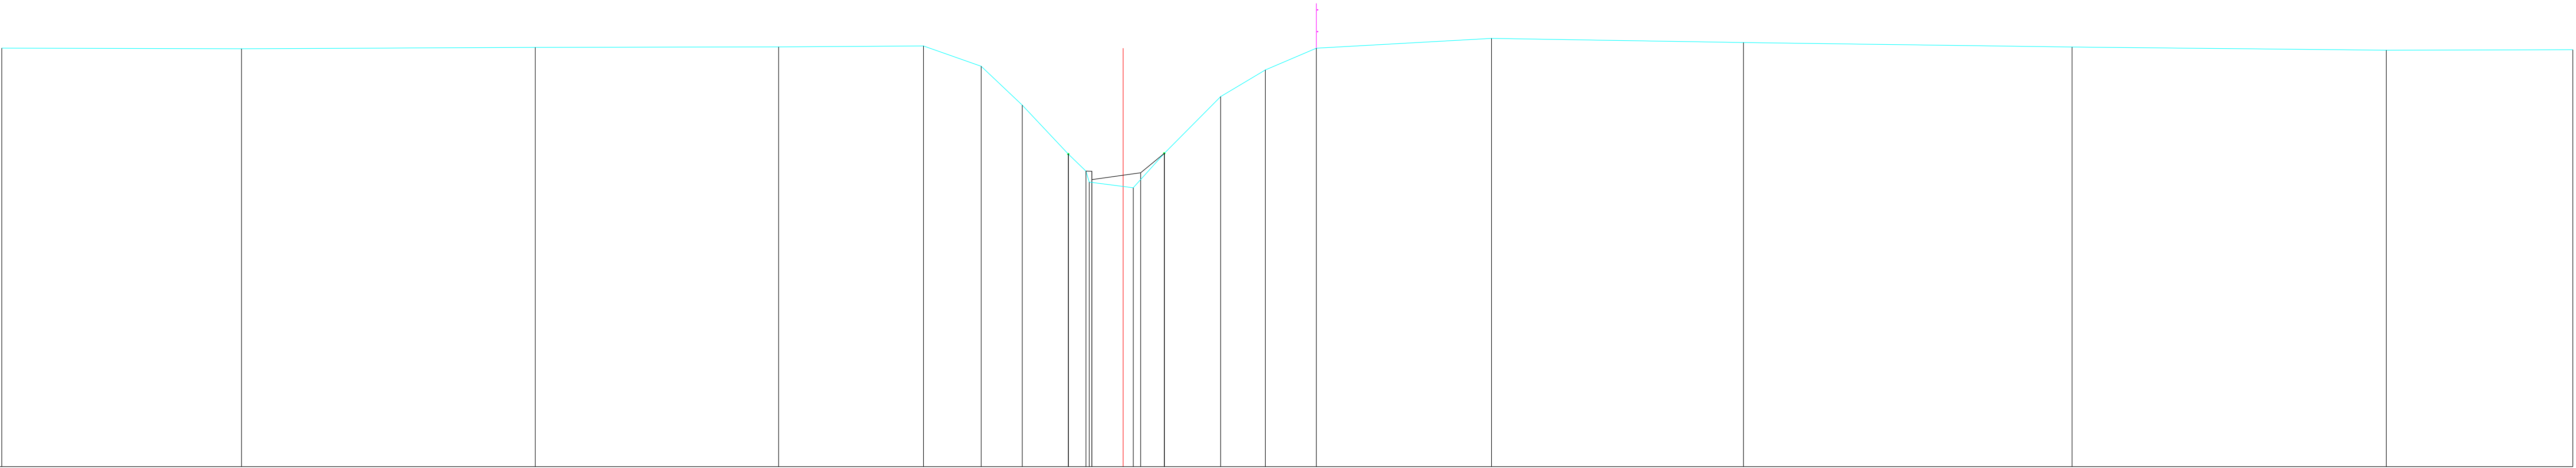

Peil slibbodem																			
Vaste bodem	8.62	8.61	8.64	8.65	8.67	8.21	7.31	6.19	5.84	5.79	5.76	7.51	8.12	8.62	8.85	8.75	8.65	8.58	8.59
Begroeiing																			
Tussenafstand	5.52	6.76	5.6	3.33	1.33	0.94	1.06	0.408	1.01	0.72	0	1.3	1.03	1.17	4.03	5.8	7.56	7.23	4.29
Cumulafstand	0	5.52	12.27	17.87	21.21	22.54	23.48	24.54	25.55	26.03	26.75	28.04	29.07	30.25	34.28	40.08	47.64	54.87	59.16