


612/20000-170

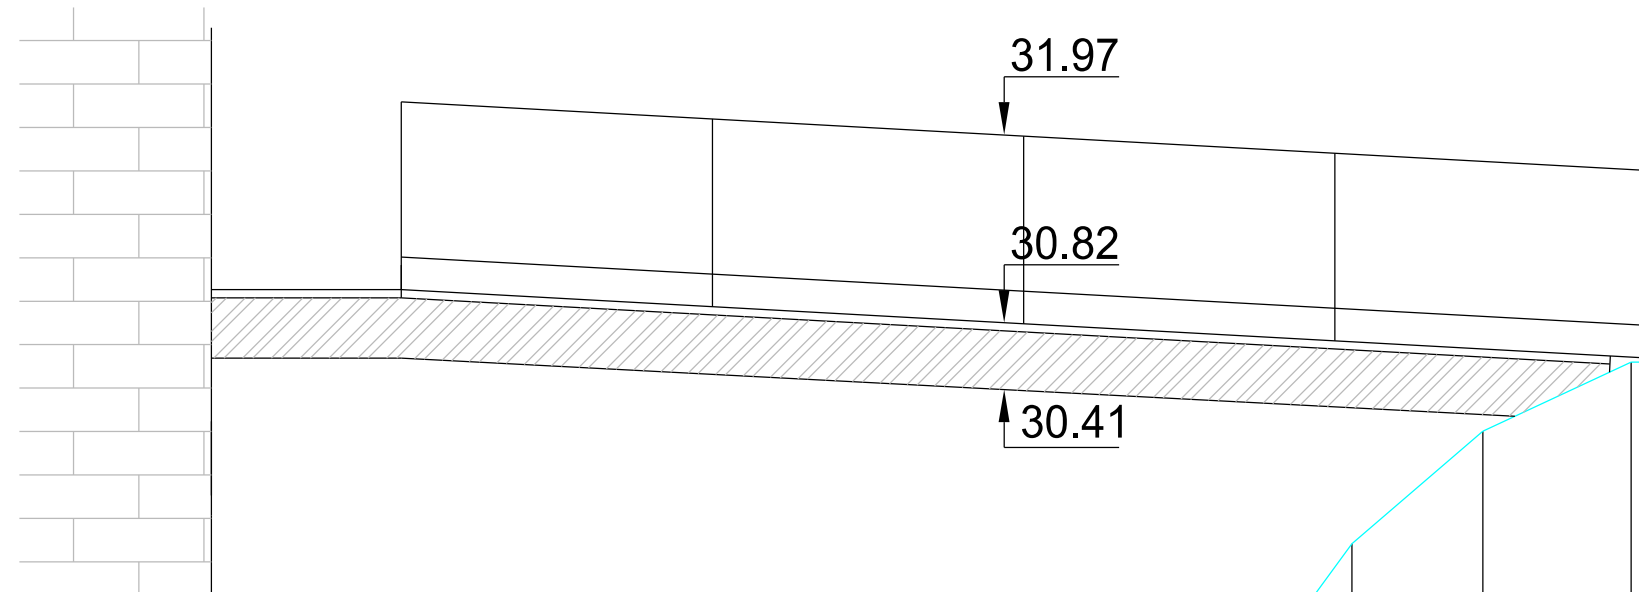

SCHALEN	
HOOGTE 1:	100.00
LENGTE 1:	100.00
REFERENTIEVLAK	26.00

MATEN TERREIN	28.47	28.12	27.80	27.73	27.81	27.93	28.08	28.30	28.65	29.46	30.15	30.58	30.55	30.49	30.44	30.50	30.44	30.47	30.42	30.44	30.49	30.53	30.52	
TUSSENAFSTANDEN TERREIN		0.44	0.82	0.99	0.69	0.63	0.57	0.48	0.41	0.59	0.80		2.21	2.45	1.76	2.18	0.01	1.93	2.51	0.36	1.88	1.30	2.46	2.06
GEKUMULEERDE AFSTANDEN TERREIN	-2.59	-2.15	-1.33	-0.34	0.35	0.98	1.56	2.03	2.44	3.03	3.84	4.75	6.88	9.10	11.55	13.31	15.50	17.43	19.94	20.29	22.17	23.47	25.93	27.99
MATEN SLIB	28.47	28.12	27.80	27.73	27.81	27.93	28.08	28.30	28.65															
TUSSENAFSTANDEN SLIB		0.44	0.82	0.99	0.69	0.63	0.57	0.48	0.41	25.55														
GEKUMULEERDE AFSTANDEN SLIB	-2.59	-2.15	-1.33	-0.34	0.35	0.98	1.56	2.03	2.44	27.99														