


612/20000-250

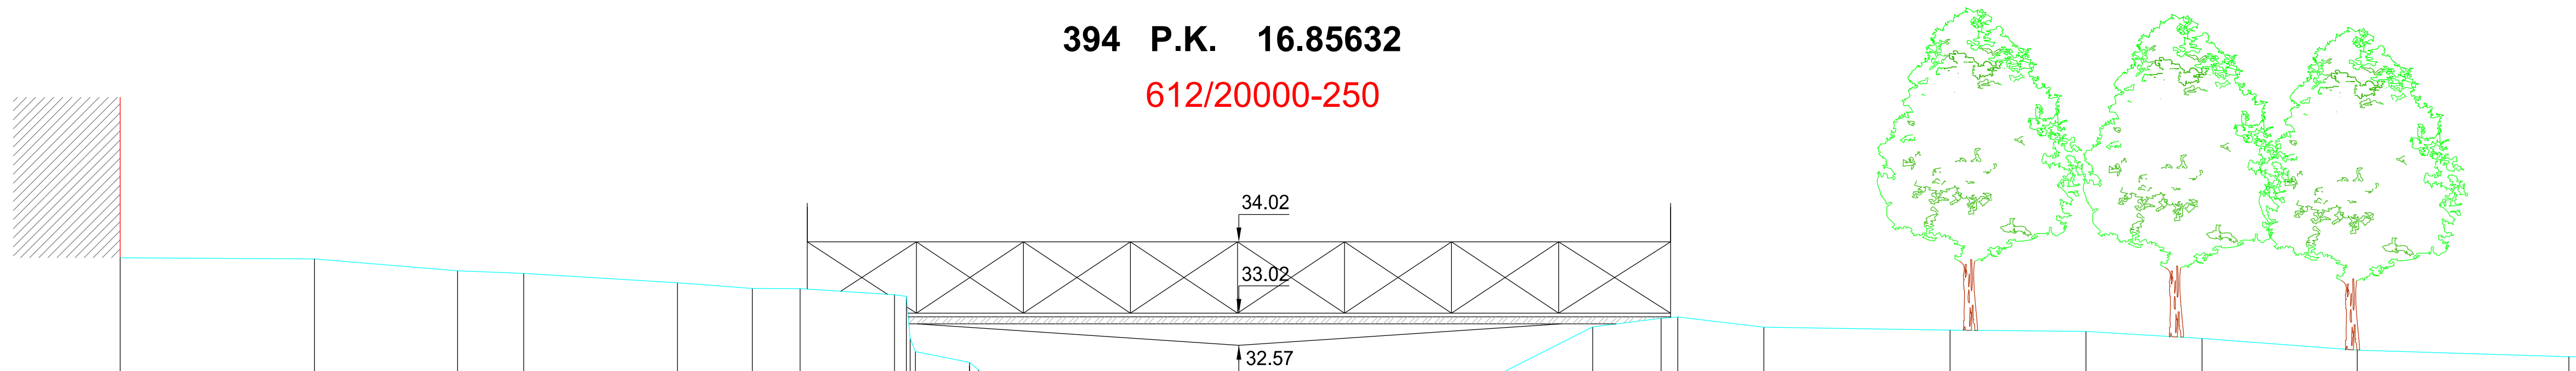

MATEN TERREIN		-15.28	33.80
TUSSENAFSTANDEN TERREIN		2.72	33.78
GEKUMULEERDE AFSTANDEN TERREIN		-12.56	33.61 33.58
			33.45
			33.37
			33.36
			33.28
			32.48
			32.33
			31.81
			31.30
			31.25
			30.39
			30.29
			30.30
			30.18
			30.23
			30.46
			31.35
			32.00
			32.83
			32.95
			32.97
			32.82
			32.78
			32.77
			32.67
			32.50
			32.41
			32.36
			32.29
			32.20
			32.27
MATEN SLIB			
TUSSENAFSTANDEN SLIB			
GEKUMULEERDE AFSTANDEN SLIB			