


KWnr.612/20000-310

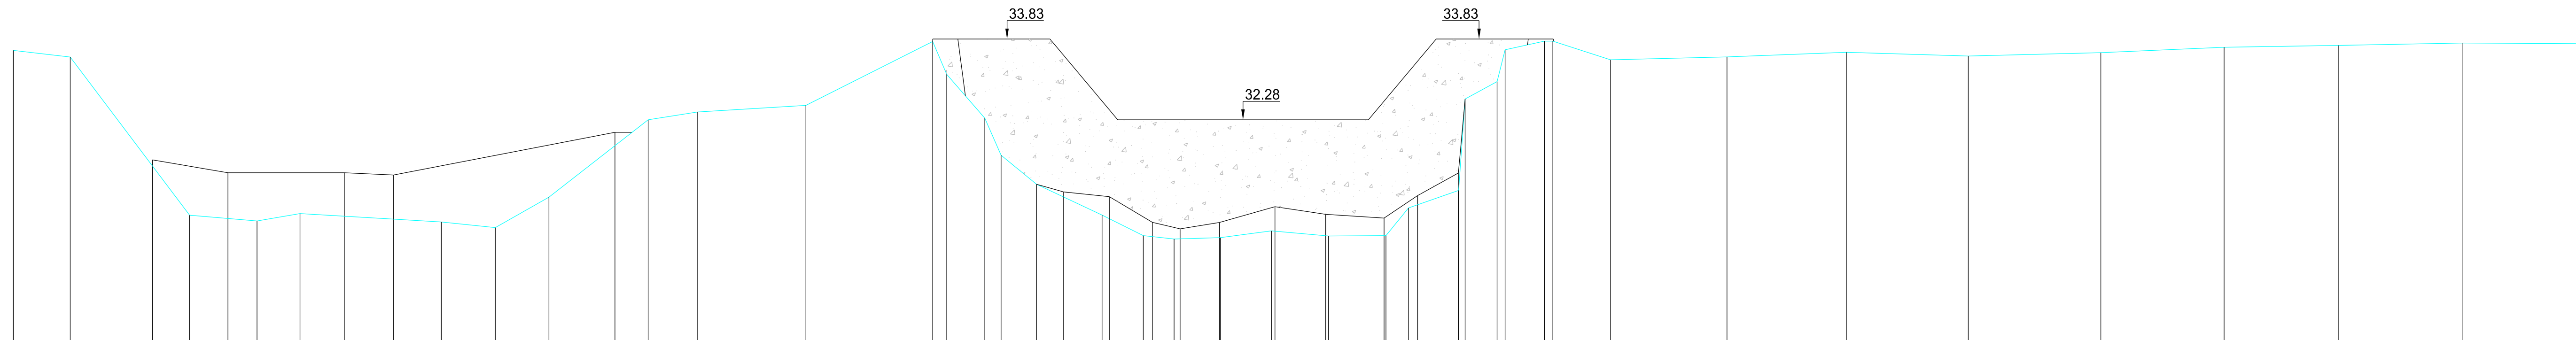

REFERENTIEVLAK 28.00

[illegible]