


KWnr.612/20000-370

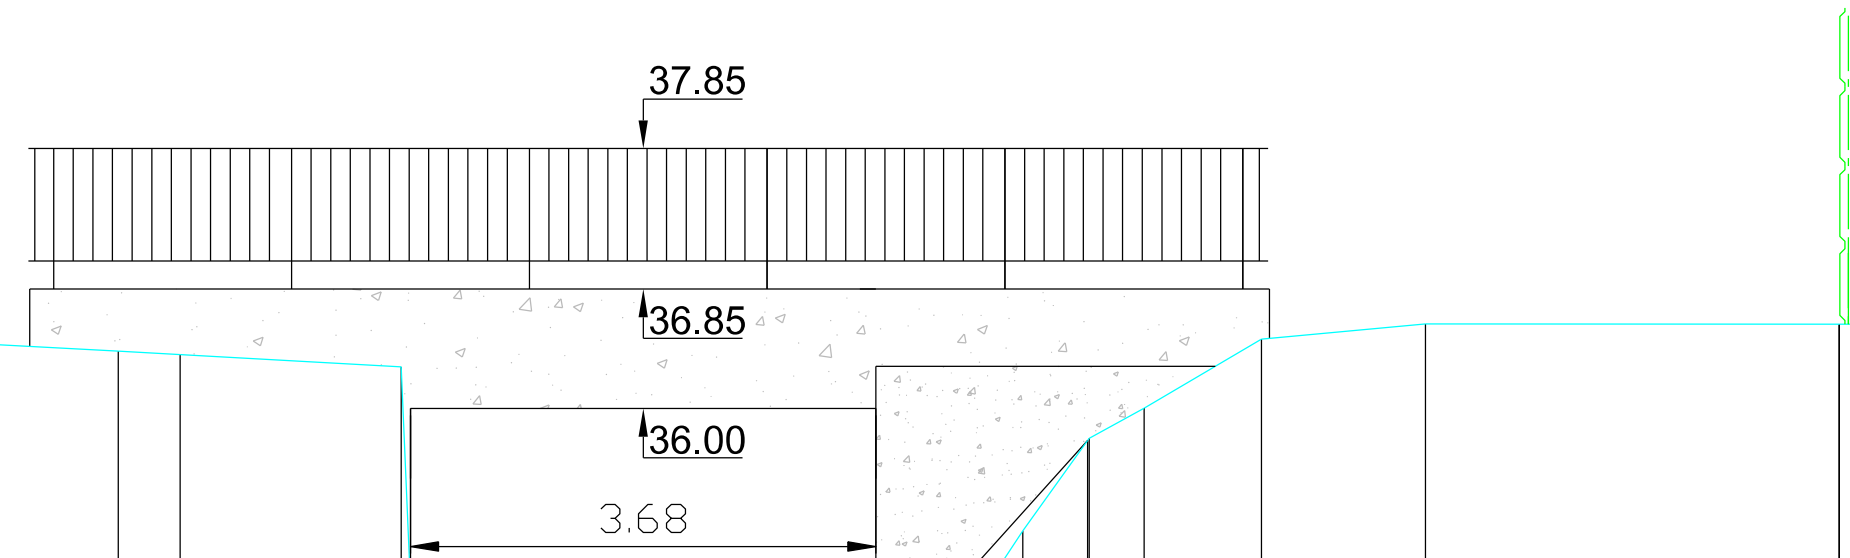

SCHALEN

HOOGTE 1: 100.00

LENGTE 1: 100.00

REFERENTIEVLAK 34.00

[illegible]