


DWARSPROFIEL 107

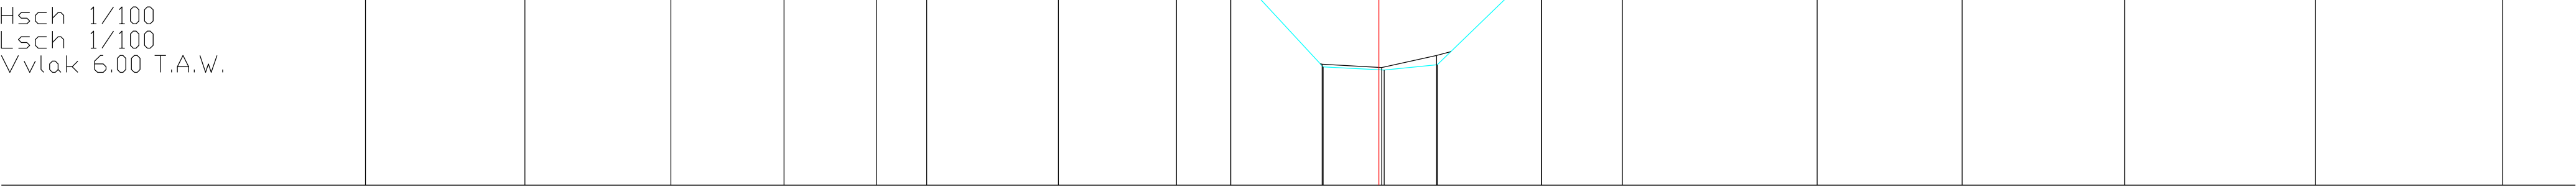

BODEMPEIL	10.69	10.70	10.71	10.68	10.69	10.70	10.68	10.64	10.50	8.44	8.37	8.48	10.56	10.71	10.55	10.59	10.55	10.53	10.48
SLIBBODEM										8.49	8.42	8.67							
CUMULAFSTAND	-20.87	-17.59	-14.58	-12.25	-10.35	-9.32	-6.60	-4.17	-3.05	-1.15	0.00	1.20	3.35	5.01	9.03	12.01	15.36	19.29	23.14
TUSSENAFSTAND	3.28	3.01	2.33	1.91	1.03	2.71	2.43	1.12	1.90	1.15	0.11	1.10	2.15	1.67	4.01	2.98	3.35	3.93	3.85