


DWARSPROFIEL 122

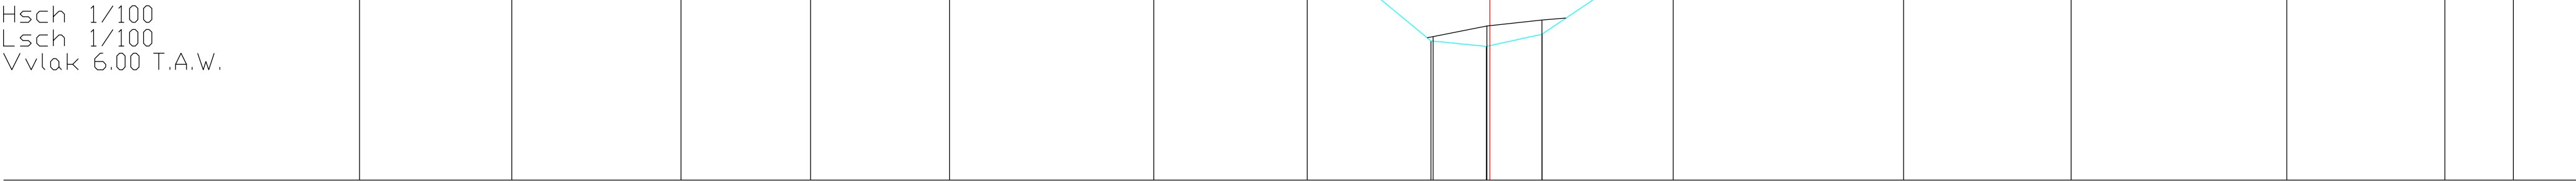

BODEMPEIL	10.82	10.84	10.89	10.96	11.03	11.09	11.09	8.93	8.82	9.07	10.93	10.91	10.89	10.85	10.85	10.85
SLIBBODEM								9.02	9.25	9.37						
CUMULAFSTAND	-23.80	-20.60	-17.03	-14.31	-11.38	-7.08	-3.85	-1.24	-0.07	0.00	3.86	8.71	12.24	16.79	20.12	21.56
TUSSENAFSTAND		3.21	3.56	2.73	2.93	4.30	3.23	2.61	1.16	0.07	2.77	4.85	3.53	4.54	3.33	1.44