


305 P.K. 13.01076
222/22000-400

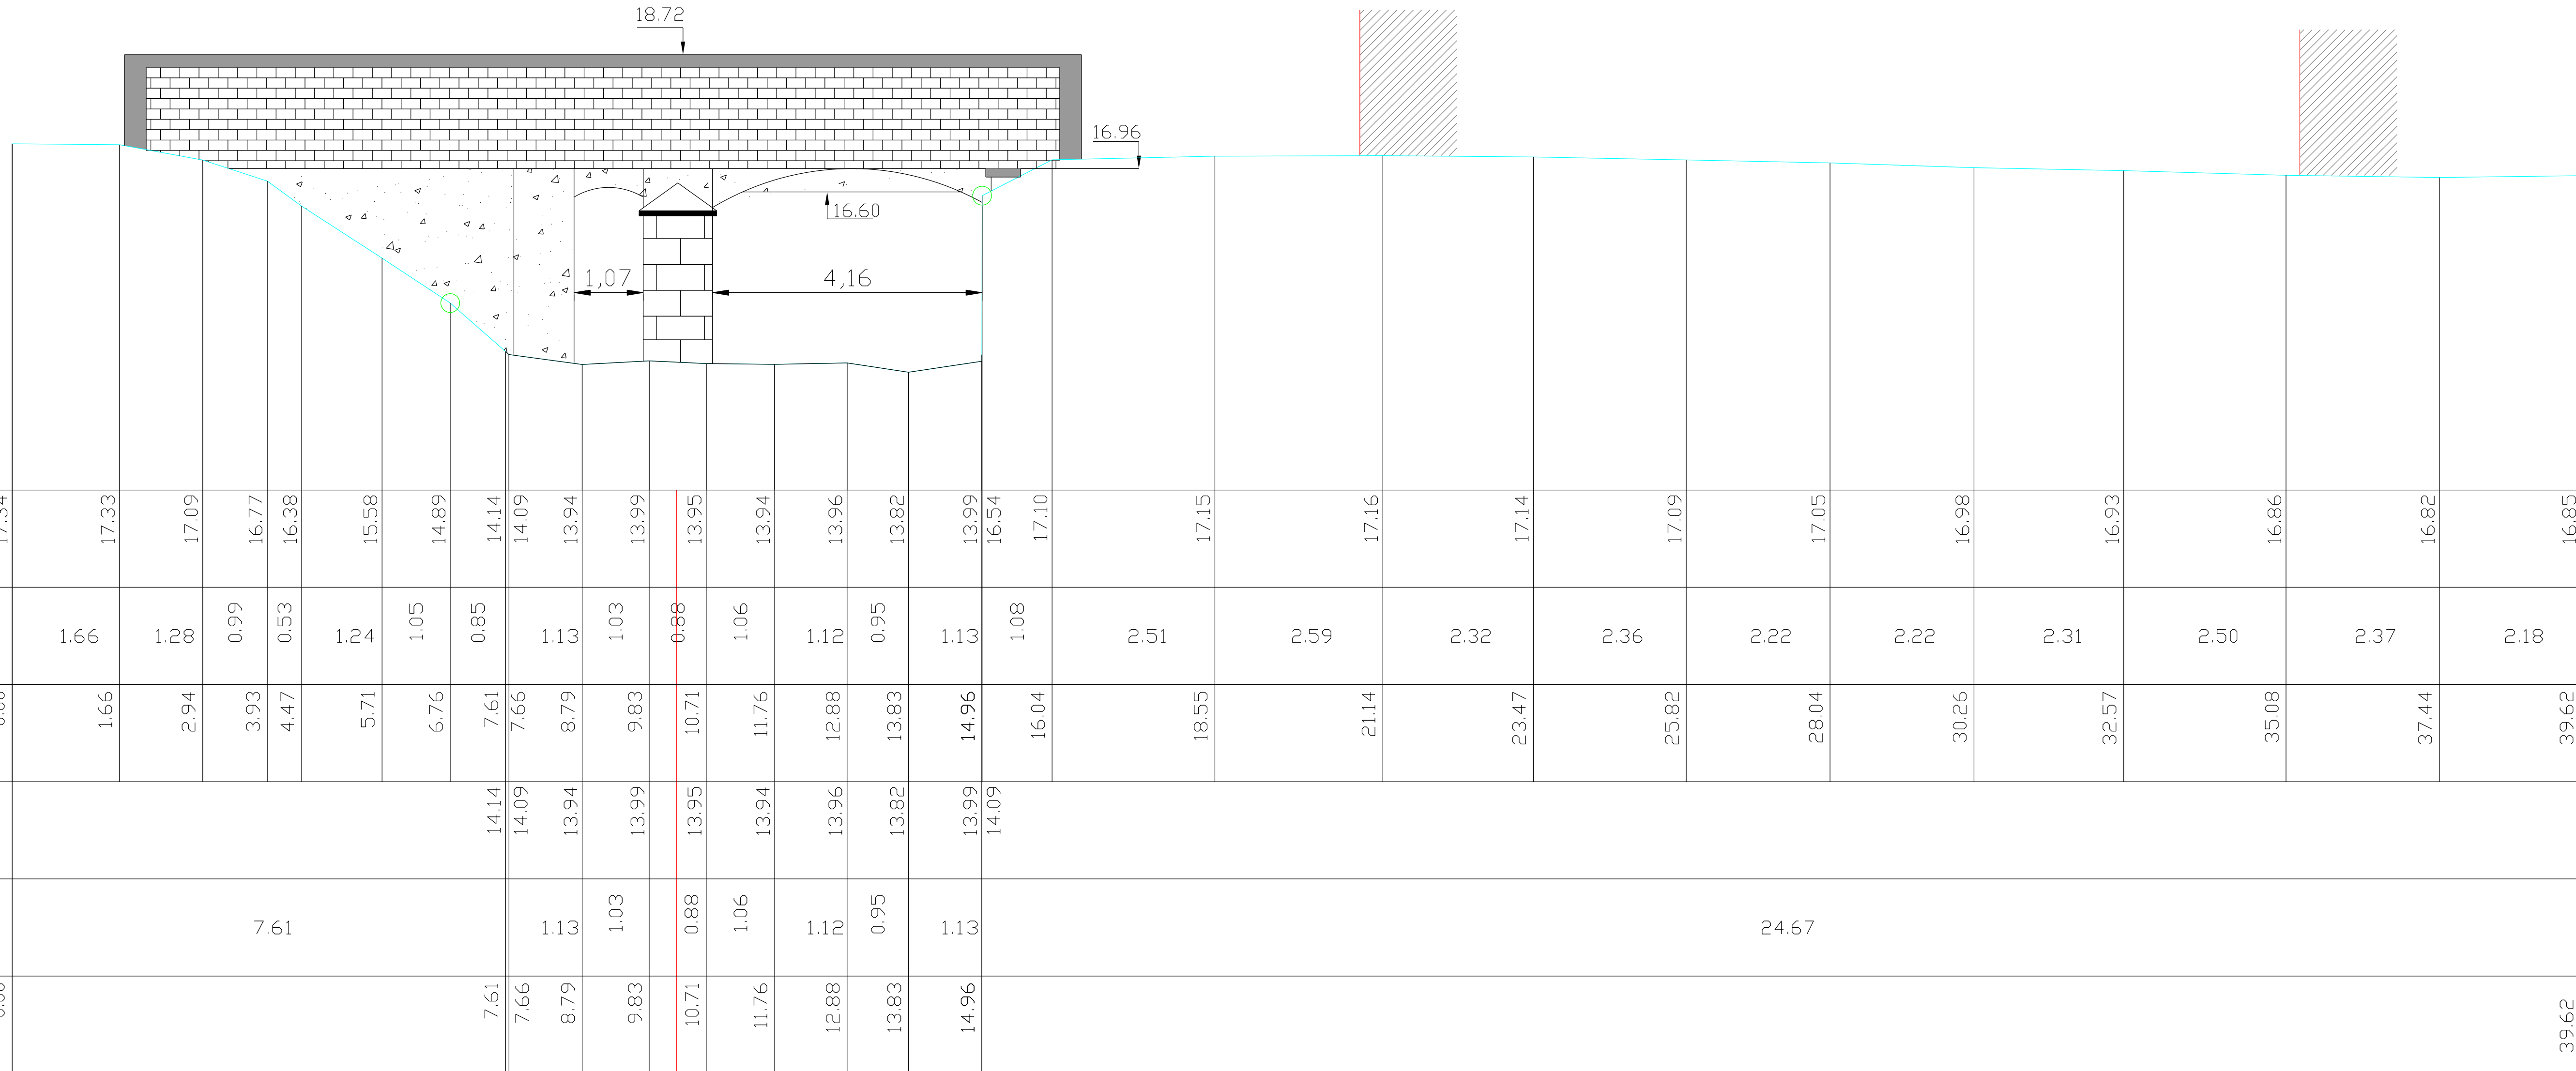

SCHALEN

HOOGTE 1: 100.00

LENGTE 1: 100.00

REFERENTIEVLAK 12.00