


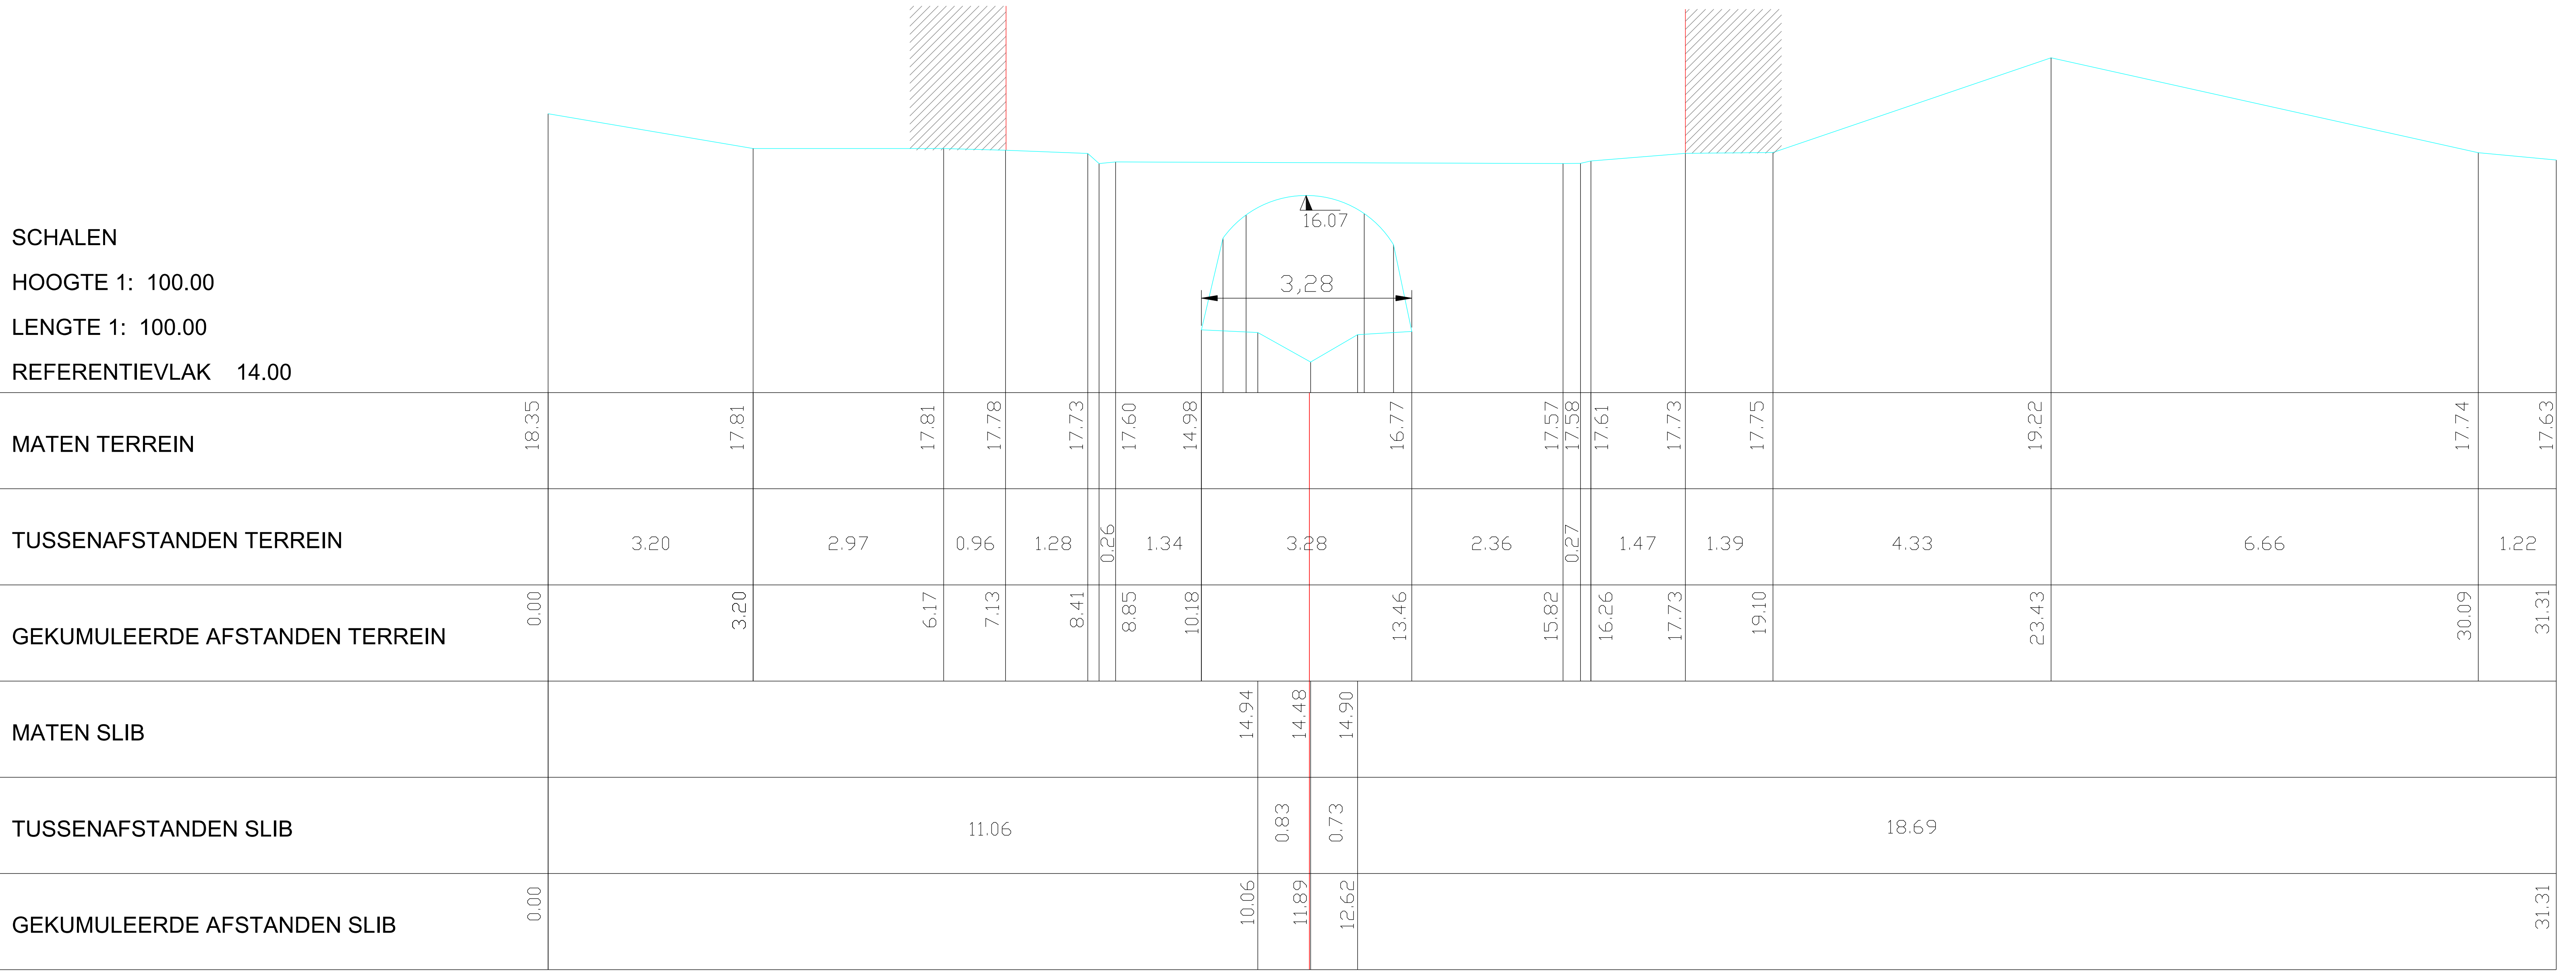

SCHALEN

HOOGTE 1: 100.00

LENGTE 1: 100.00

REFERENTIEVLAK 14.00

MATEN TERREIN	18.35	17.81	17.81	17.78	17.73	17.60	14.98	16.77	17.57	17.58	17.61	17.73	17.75	19.22	17.74	17.63
TUSSENAFSTANDEN TERREIN	3.20	2.97	0.96	1.28	0.26	1.34	3.28	2.36	0.27	1.47	1.39	4.33	6.66	1.22		
GEKUMULEERDE AFSTANDEN TERREIN	0.00	3.20	6.17	7.13	8.41	8.85	10.18	13.46	15.82	16.26	17.73	19.10	23.43	30.09	31.31	
MATEN SLIB							14.94	14.48	14.90							
TUSSENAFSTANDEN SLIB				11.06			0.83	0.73					18.69			
GEKUMULEERDE AFSTANDEN SLIB	0.00						10.06	11.89	12.62							31.31