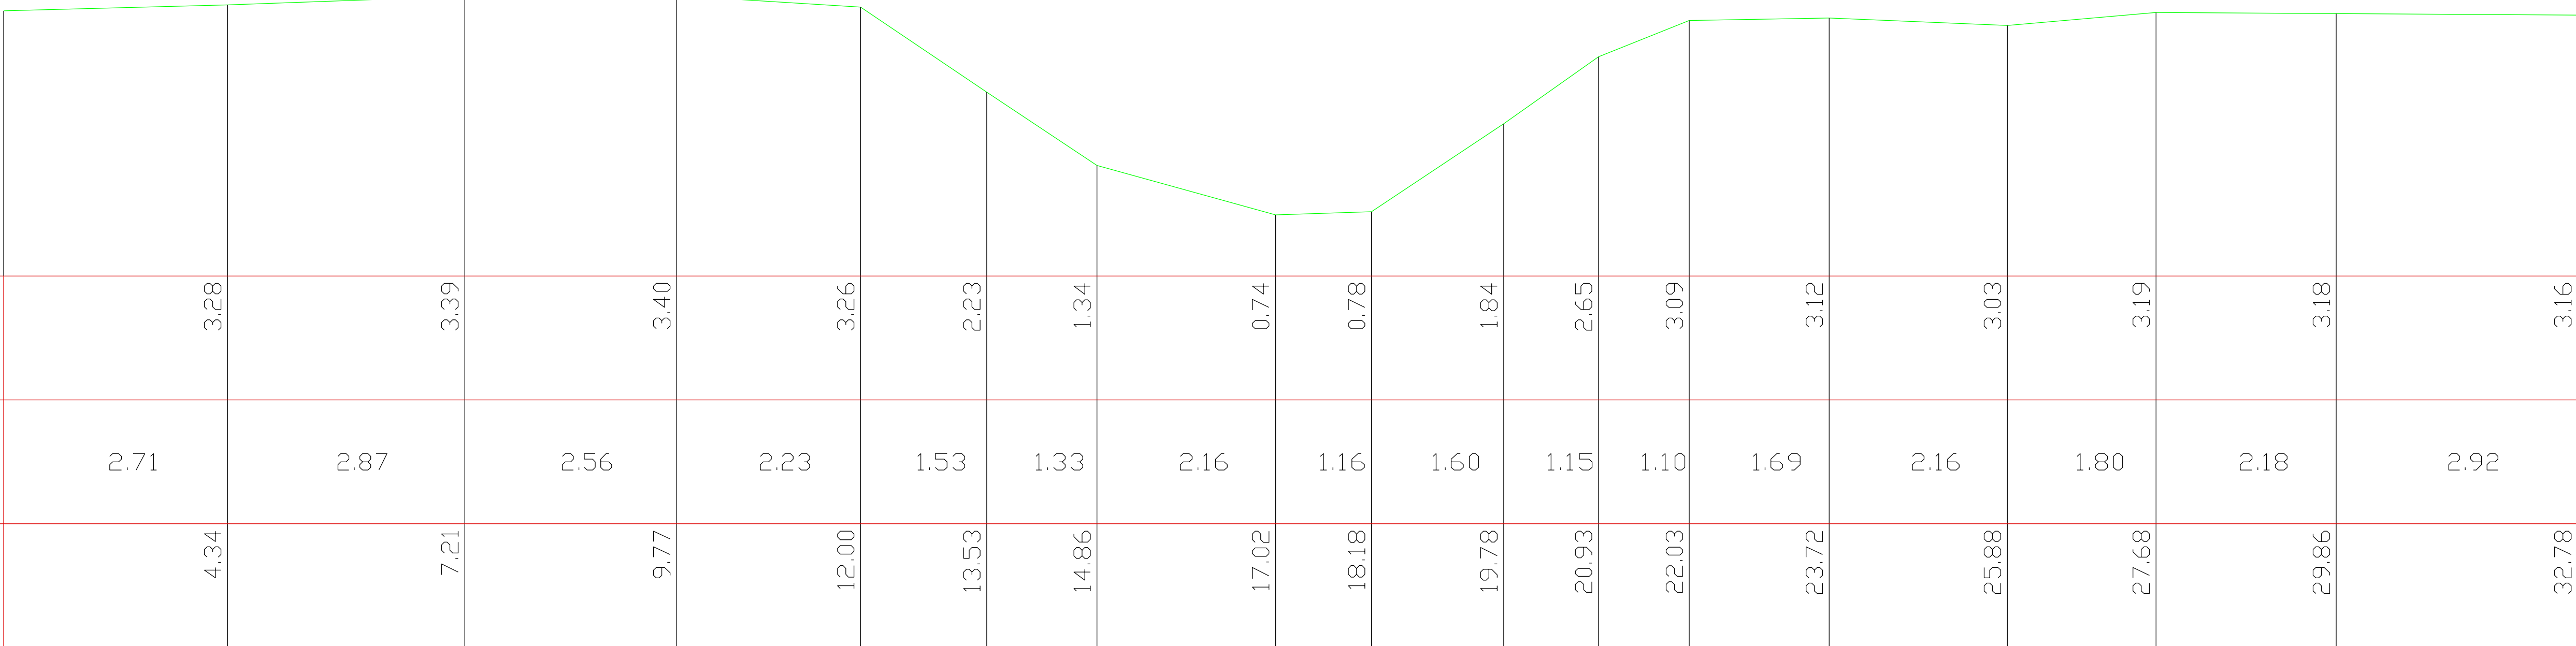


DP169

SCHALEN
Hoogte : 1/100
Lengte : 1/100
0.00m T.A.W.

SCHALEN Hoogte : 1/100 Lengte : 1/100 0.00m T.A.W.																	
																	
HOOGTE TERREIN	3.21	3.28	3.39	3.40	3.26	2.23	1.34	0.74	0.78	1.84	2.65	3.09	3.12	3.03	3.19	3.18	3.16
TUSSENAFSTANDEN TERREIN	2.71	2.87	2.56	2.23	1.53	1.33	2.16	1.16	1.60	1.15	1.10	1.69	2.16	1.80	2.18	2.92	
GEKUMULEERDE AFST. TERREIN	1.63	4.34	7.21	9.77	12.00	13.53	14.86	17.02	18.18	19.78	20.93	22.03	23.72	25.88	27.68	29.86	32.78