


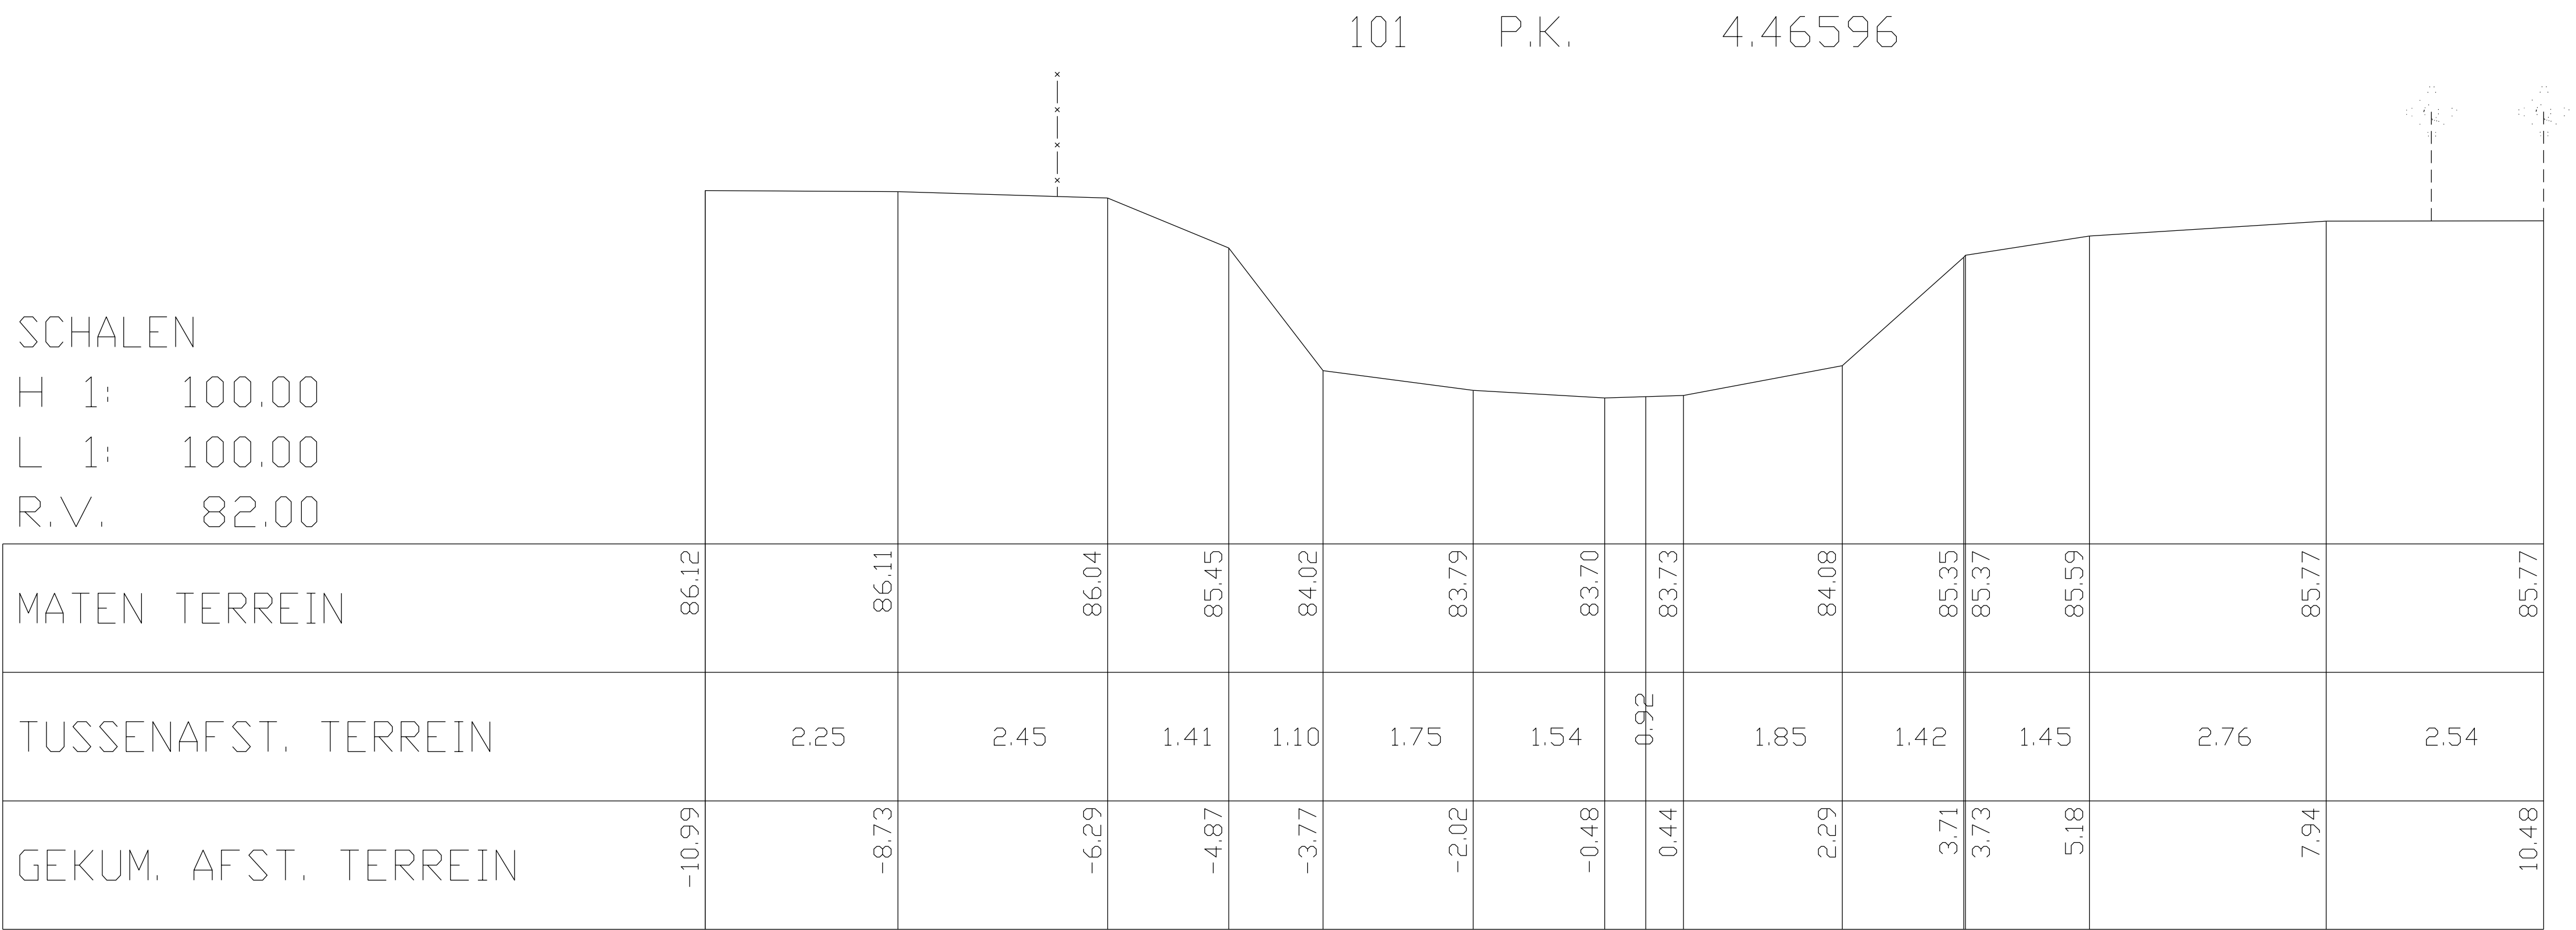

SCHALEN

H 1: 100.00

L 1: 100.00

R.V. 82.00

MATEN TERREIN

TUSSENAFST. TERREIN

GEKUM. AFST. TERREIN