


LINKERDEVER

RECHTERDEEVER

ZBG

1

Vergelijkingsvlak
-2.00m TAW

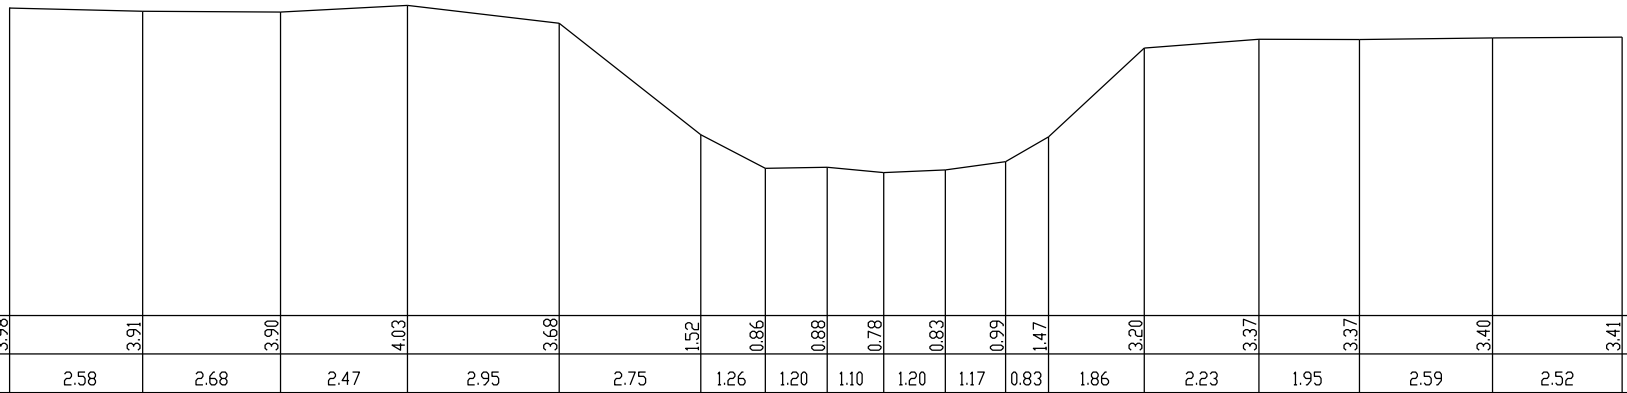

Bestaande hoogten	3.98	3.91	3.90	4.03	3.68	1.52	0.86	0.88	0.78	0.83	0.99	1.47	3.20	3.37	3.37	3.40	3.41	
Afstanden		2.58	2.68	2.47	2.95	2.75	1.26	1.20	1.10	1.20	1.17	0.83	1.86	2.23	1.95	2.59	2.52	
Ontworpen hoogten																		
Afstanden																		