


# LINKERDEVER

RECHTERDEVER

ZBG

9

Vergelijkingsvlak  
-2.00m TAW

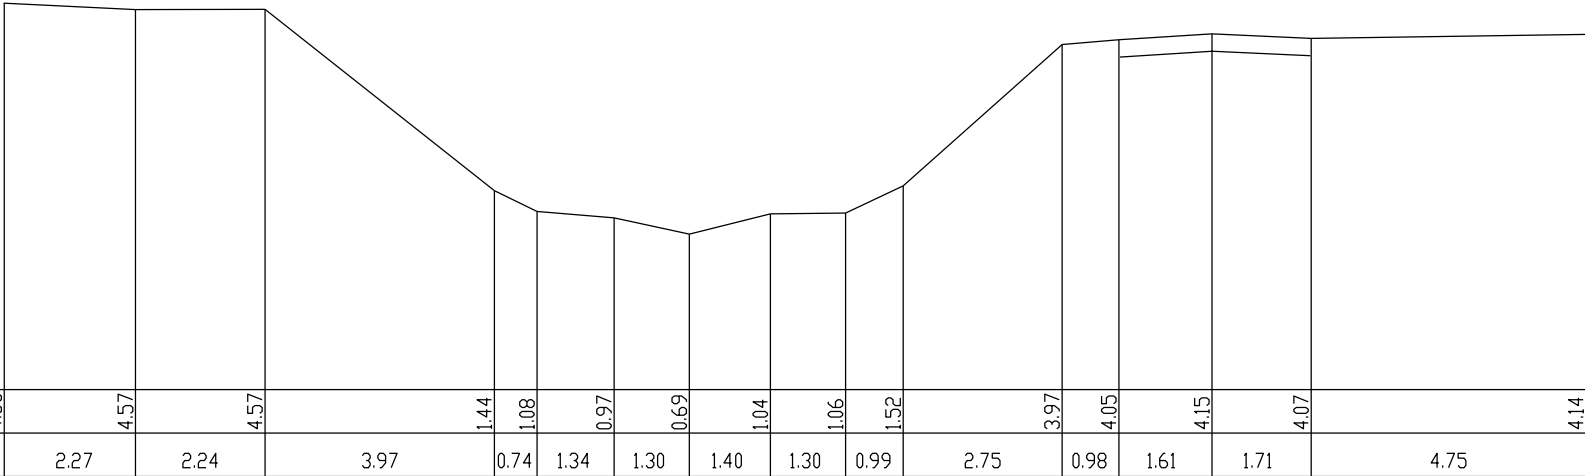

|                   |      |      |      |      |      |      |      |      |      |      |      |      |      |      |      |
|-------------------|------|------|------|------|------|------|------|------|------|------|------|------|------|------|------|
| Bestaande hoogten | 4.68 | 4.57 | 4.57 | 1.44 | 1.08 | 0.97 | 0.69 | 1.04 | 1.06 | 1.52 | 3.97 | 4.05 | 4.15 | 4.07 | 4.14 |
| Afstanden         |      | 2.27 | 2.24 | 3.97 | 0.74 | 1.34 | 1.30 | 1.40 | 1.30 | 0.99 | 2.75 | 0.98 | 1.61 | 1.71 | 4.75 |
| Ontworpen hoogten |      |      |      |      |      |      |      |      |      |      |      |      |      |      |      |
| Afstanden         |      |      |      |      |      |      |      |      |      |      |      |      |      |      |      |