


LINKERDEVER

RECHTERDEEVER

ZBG

14

Vergelijkingsvlak
-2.00m TAW

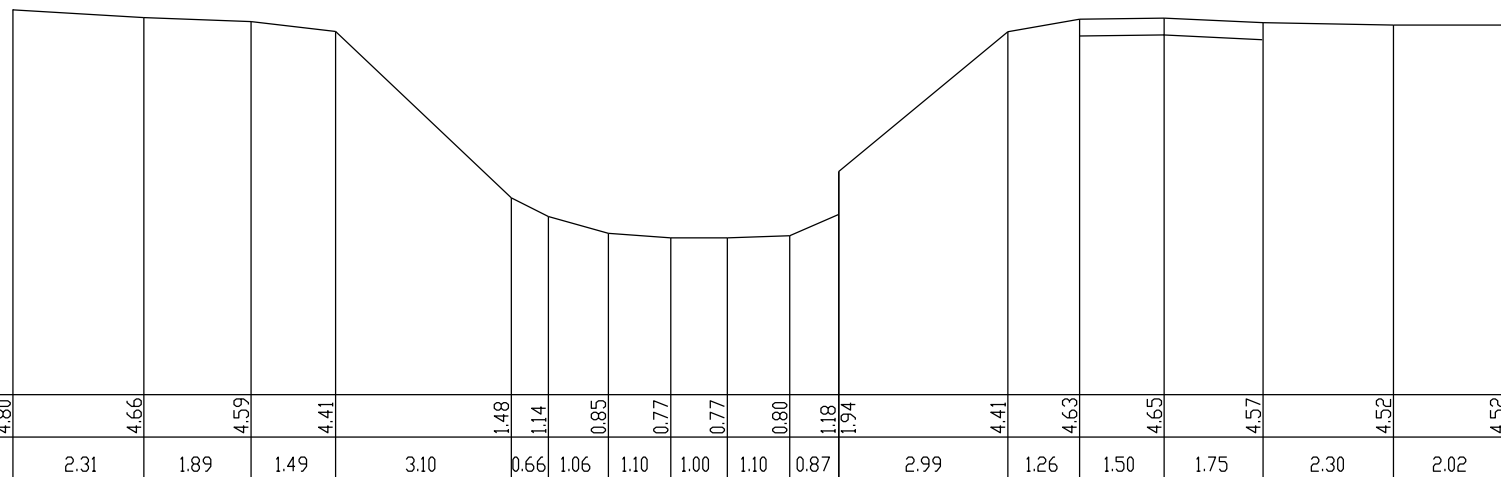

Bestaande hoogten	4.80	4.66	4.59	4.41	4.18	1.14	0.85	0.77	0.77	0.80	1.18	1.94	4.41	4.63	4.65	4.57	4.52	4.52
Afstanden		2.31	1.89	1.49	3.10	0.66	1.06	1.10	1.00	1.10	0.87	2.99	1.26	1.50	1.75	2.30	2.02	
Ontworpen hoogten																		
Afstanden																		