


LINKEROEVER

RECHTERDEVER

CLG

23

Vergelijkingsvlak
-2.00m TAW

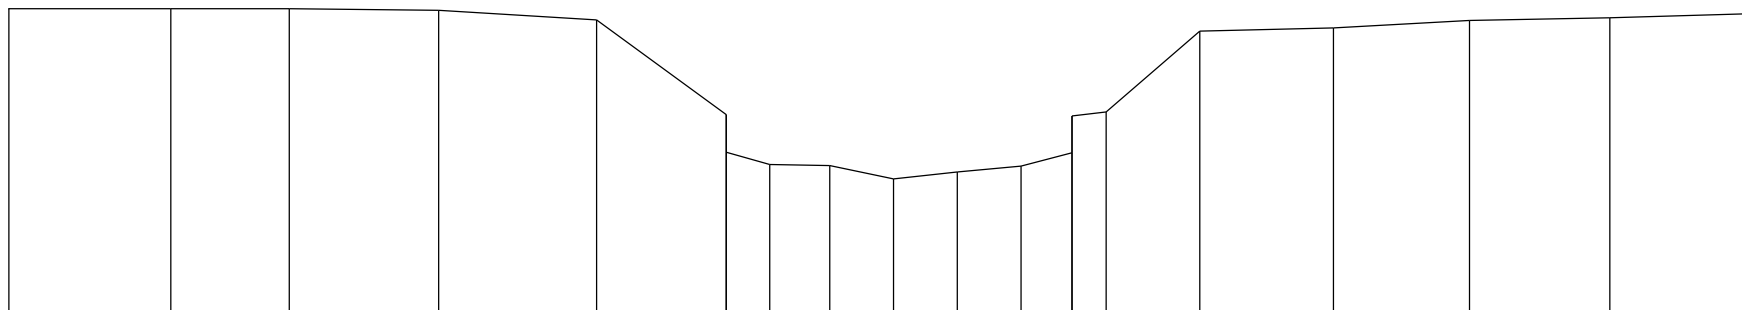

Bestaande hoogten	3.78	3.78	3.78	3.75	3.57	1.79	1.08	0.85	0.83	0.58	0.71	0.82	1.07	1.76	3.36	3.42	3.56	3.61	3.69
Afstanden		3.05	2.23	2.81	2.97	2.44	0.82	1.13	1.20	1.20	1.20	0.96	0.64	1.76	2.52	2.56	2.64	2.77	
Ontworpen hoogten																			
Afstanden																			