


LINKERDEVER

RECHTERDEVER

CLG

24

Vergelijkingsvlak
-2.00m TAW

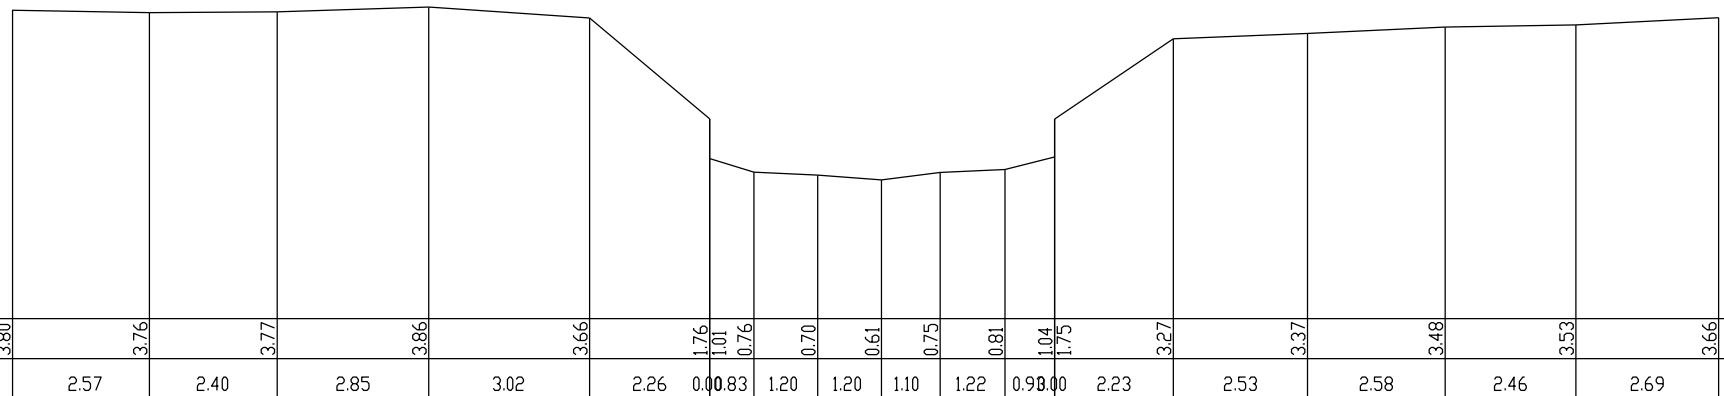

Bestaande hoogten	3.80	3.76	3.77	3.86	3.66	1.76	1.01	0.76	0.70	0.61	0.75	0.81	1.04	1.75	3.27	3.37	3.48	3.53	3.66
Afstanden		2.57	2.40	2.85	3.02	2.26	0.00	0.83	1.20	1.20	1.10	1.22	0.98	0.00	2.23	2.53	2.58	2.46	2.69
Ontworpen hoogten																			
Afstanden																			