


LINKERDEVER

RECHTERDEEVER

CLG
3

Vergelijkingsvlak
-2.00m TAW

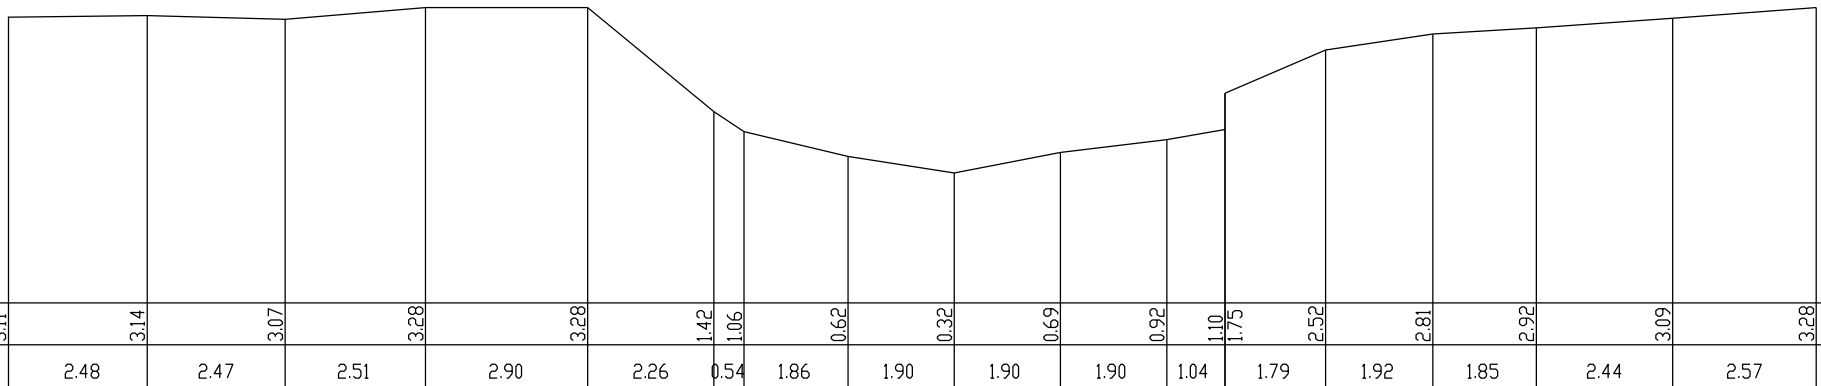

Bestaande hoogten	3.11	3.14	3.07	3.28	3.28	1.42	1.06	0.62	0.32	0.69	0.92	1.10	1.75	2.52	2.81	2.92	3.09	3.28
Afstanden		2.48	2.47	2.51	2.90	2.26	0.54	1.86	1.90	1.90	1.90	1.04	1.79	1.92	1.85	2.44	2.57	
Ontworpen hoogten																		
Afstanden																		