


LINKEROEVER

RECHTERDE VER

CLG

31

Vergelijkingsvlak
-2.00m TAW

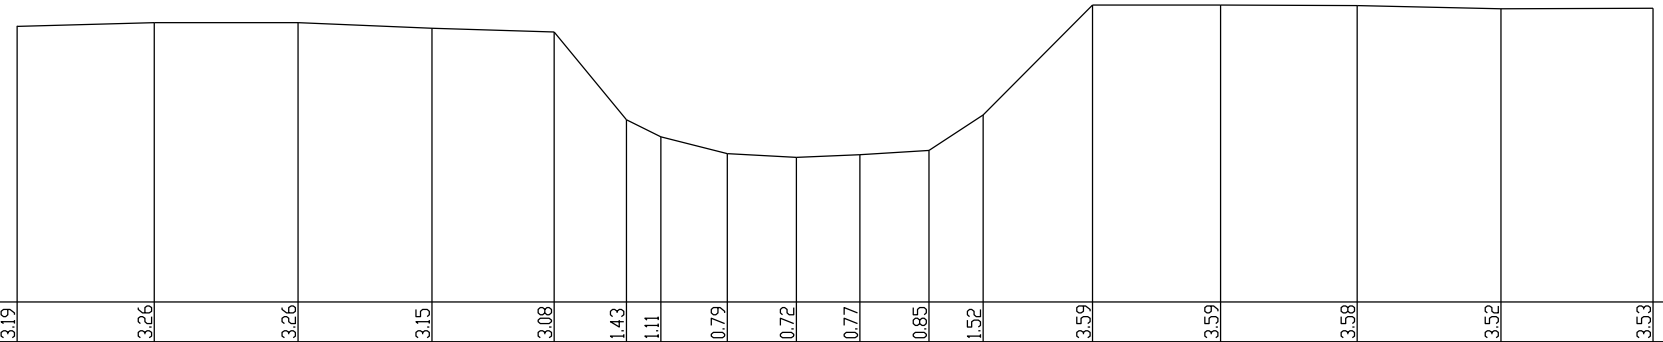

Bestaande hoogten	3.19	3.26	3.26	3.15	3.08	1.43	1.11	0.79	0.72	0.77	0.85	1.52	3.59	3.59	3.58	3.52	3.53
Afstanden		2.58	2.71	2.52	2.30	1.36	0.65	1.25	1.30	1.20	1.30	1.02	2.06	2.41	2.57	2.71	2.86
Ontworpen hoogten																	
Afstanden																	