


LINKEROEVER

RECHTERDEVER

CLG

32

Vergelijkingsvlak
-2.00m TAW

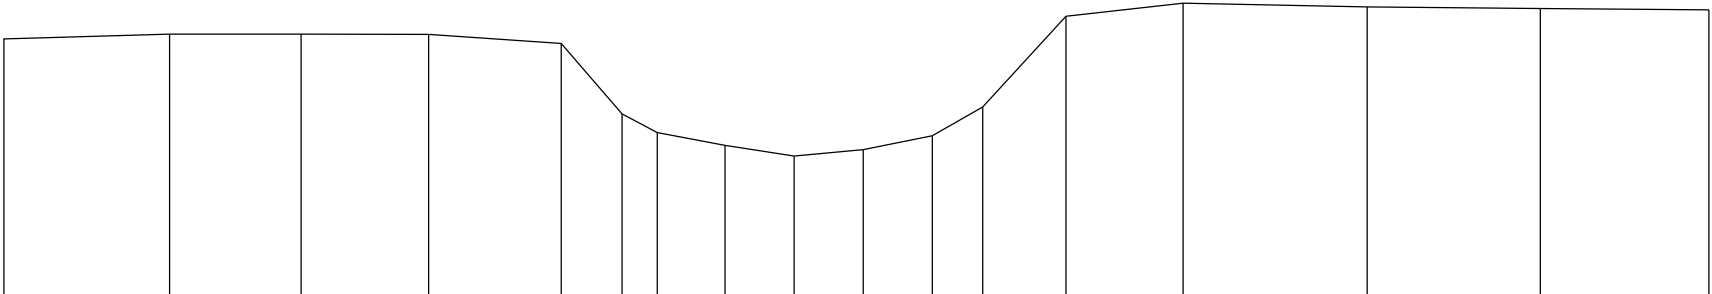

Bestaande hoogten	2.87	2.96	2.97	2.96	2.79	1.46	1.11	0.87	0.67	0.79	1.05	1.60	3.30	3.55	3.48	3.45	3.42	
Afstanden		3.11	2.48	2.40	2.49	1.15	0.66	1.27	1.30	1.30	1.30	0.95	1.56	2.21	3.46	3.26	3.17	
Ontworpen hoogten																		
Afstanden																		