


136 P.K. 5.63940
Kunstwerknr. 060

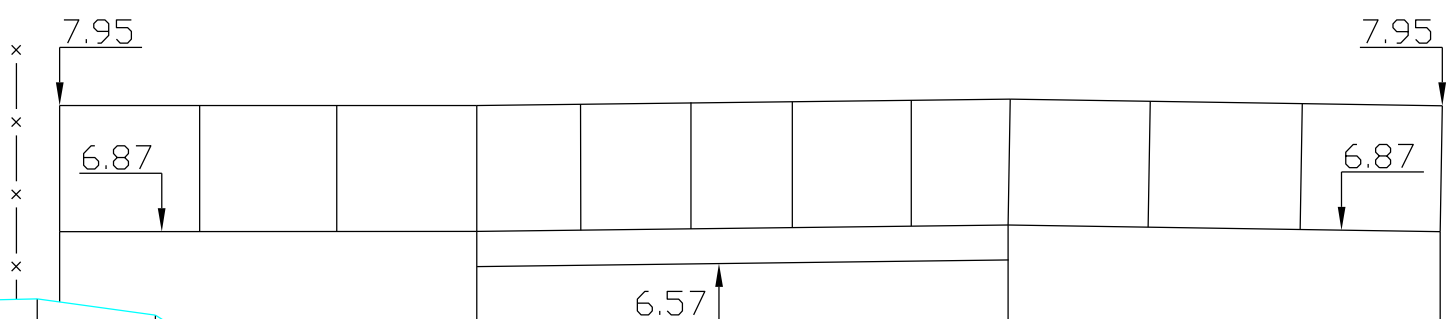

SCHALEN
HOOGTE 1: 100.00
LENGTE 1: 100.00
REFERENTIEVLAK 2.00

MATEN TERREIN	6.26	6.26	6.25	6.25	6.30	6.16	5.36	5.01	4.13	3.66	3.70	3.68	3.62	4.39	5.19	5.96	6.16	6.22	6.12	6.04
TUSSENAFSTANDEN TERREIN		2.50	2.62	2.44	2.11	1.01	1.28	0.37	1.02	1.38	0.96	1.59	0.79	0.41	1.14	0.63	2.19	2.49	2.73	2.53
GEKUMULEERDE AFSTANDEN TERREIN	-15.53	-13.03	-10.41	-7.97	-5.86	-4.85	-3.57	-3.20	-2.18	-0.80	-0.16	1.75	2.54	2.95	4.09	4.72	6.90	9.40	12.12	14.65