


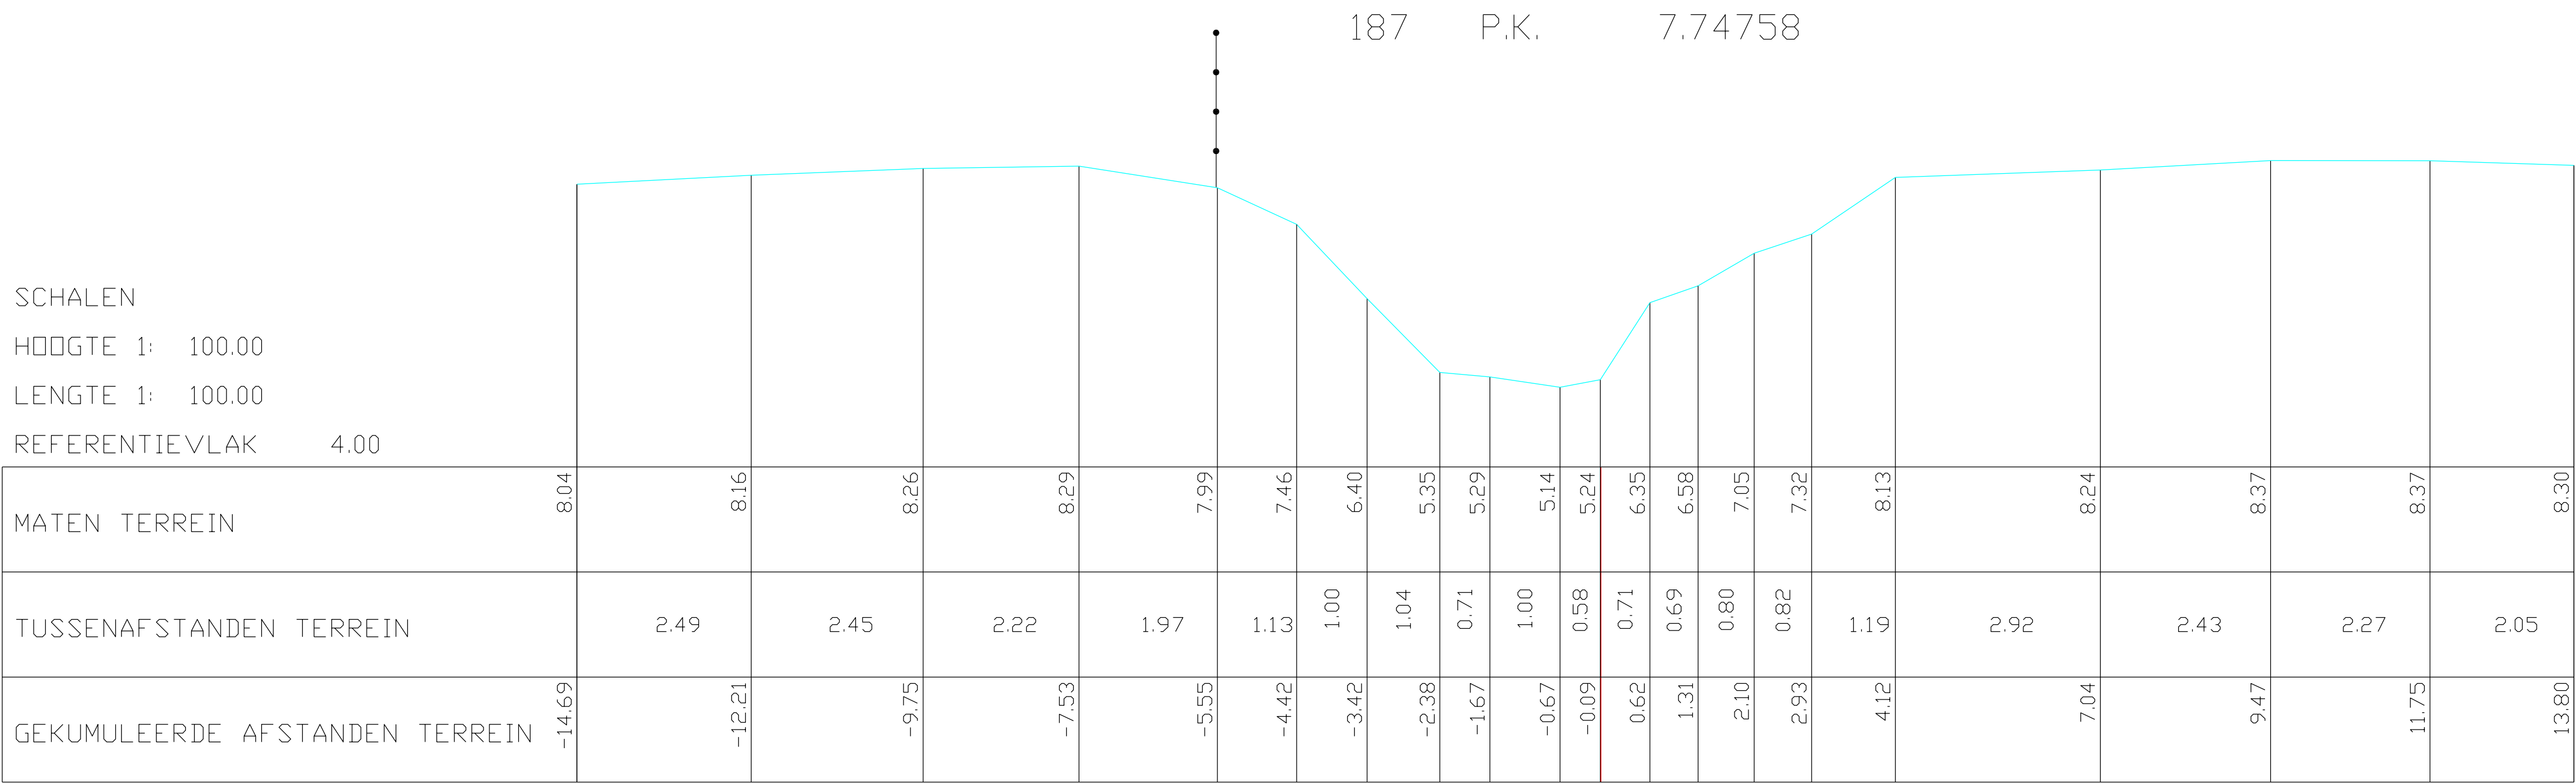

SCHALEN

HOOGTE 1: 100.00

LENGTE 1: 100.00

REFERENTIEVLAK 4.00

MATEN TERREIN	8.04		8.16		8.26		8.29		7.99		7.46		6.40		5.35		5.29		5.14		5.24		6.35		6.58		7.05		7.32		8.13		8.24		8.37		8.37		8.30
TUSSENAFSTANDEN TERREIN		2.49		2.45		2.22		1.97		1.13		1.00		1.04		0.71		1.00		0.58		0.71		0.69		0.80		0.82		1.19		2.92		2.43		2.27		2.05	
GEKUMULEERDE AFSTANDEN TERREIN	-14.69		-12.21		-9.75		-7.53		-5.55		-4.42		-3.42		-2.38		-1.67		-0.67		-0.09		0.62		1.31		2.10		2.93		4.12		7.04		9.47		11.75		13.80

187 P.K. 7.74758