


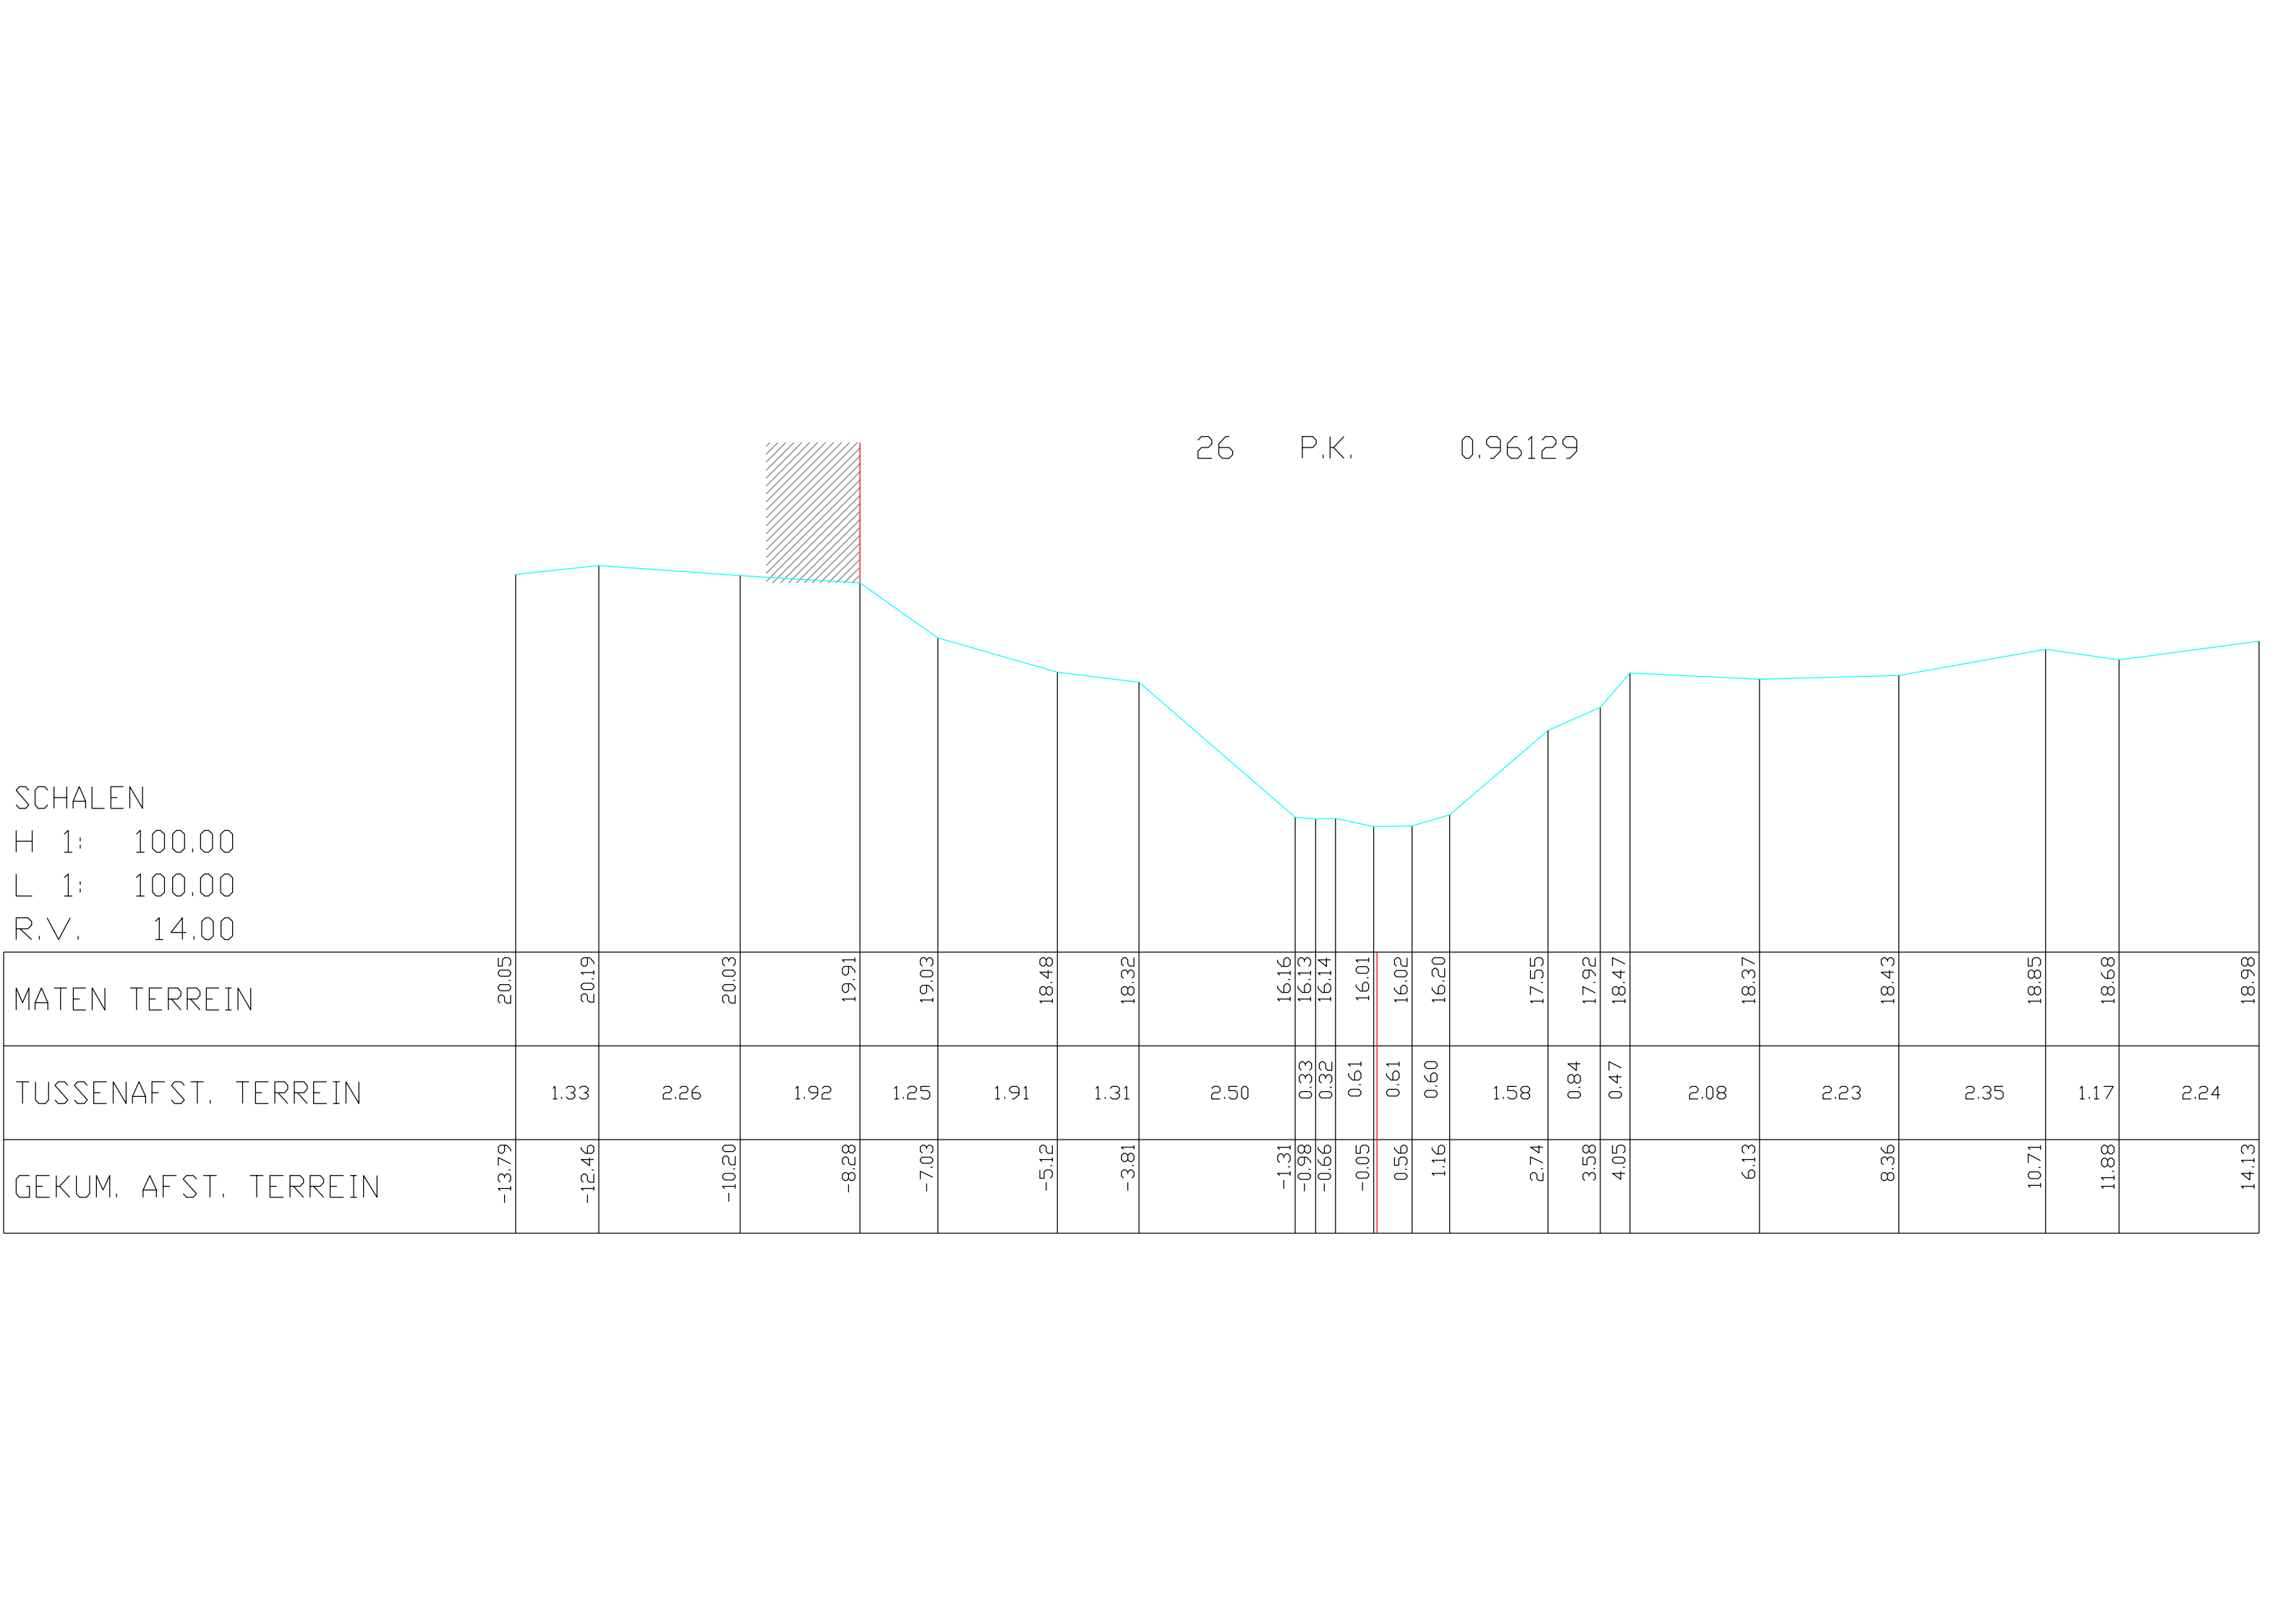

26 P.K. 0.96129

SCHALEN
H 1: 100.00
L 1: 100.00
R.V. 14.00

MATEN TERREIN

TUSSENAFST. TERREIN

GEKUM. AFST. TERREIN