


81  
Lsch 1/100  
Hsch 1/100  
  
V-vlak  
10.00m.

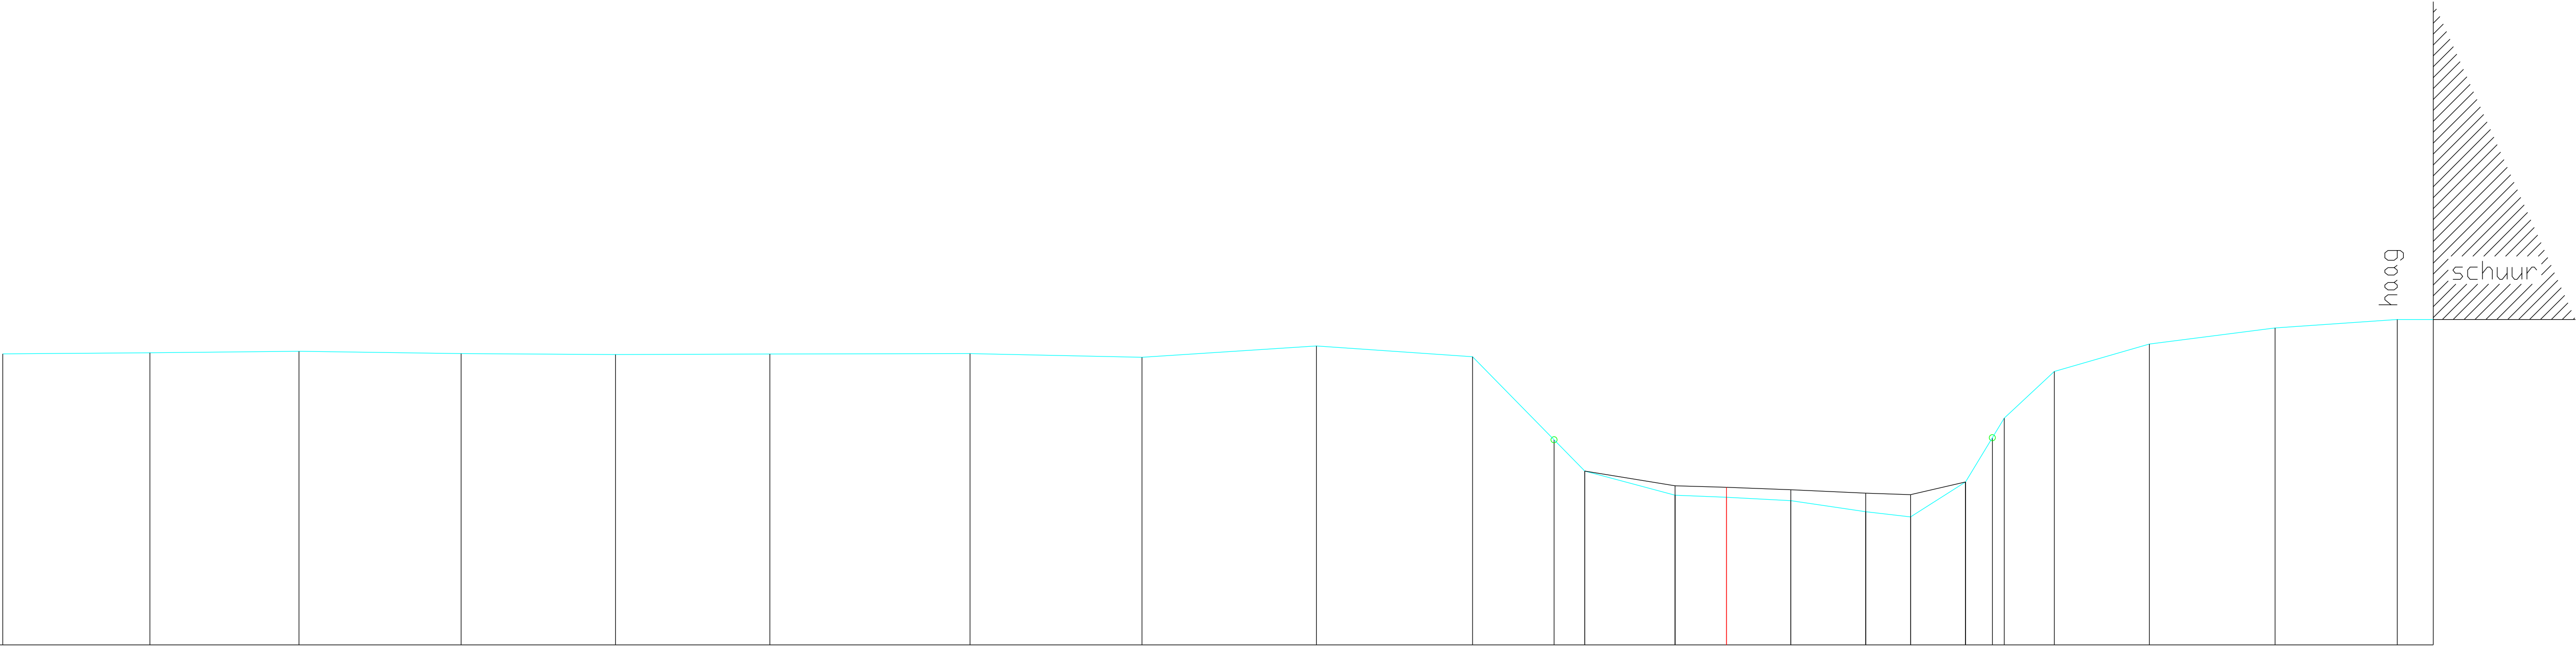

|                              |        
|------------------------------|--------|--------|--------|--------|--------|--------|--------|-------|-------|-------|-------|-------|-------|-------|-------|-------|-------|-------|-------|-------|-------|-------|-------|-------|-------|
| Maaiveldpeil                 | 14.72  | 14.73  | 14.76  | 14.72  | 14.70  | 14.71  | 14.72  | 14.66 | 14.84 | 14.67 | 13.32 | 12.82 | 12.43 | 12.39 | 12.34 | 12.16 | 12.07 | 12.64 | 13.36 | 13.67 | 14.43 | 14.88 | 15.14 | 15.27 | 15.27 |
| Tussenafstand terrein        | 2.38   | 2.42   | 2.63   | 2.50   | 2.50   | 3.25   | 2.79   | 2.83  | 2.53  | 1.82  | 1.46  | 0.83  | 1.04  | 1.22  | 0.73  | 0.89  | 0.63  | 0.81  | 1.54  | 2.04  | 1.98  | 0.59  |       |       |       |
| Gecumuleerde afstand terrein | -27.95 | -25.56 | -23.14 | -20.52 | -18.01 | -15.51 | -12.26 | -9.48 | -6.65 | -4.12 | -2.30 | -0.83 | 0.00  | 1.04  | 2.26  | 2.99  | 3.88  | 4.50  | 5.32  | 6.86  | 8.90  | 10.88 | 11.46 |       |       |
| Slibpeil                     |        |        |        |        |        |        |        |       |       |       |       | 12.82 | 12.58 | 12.55 | 12.51 | 12.46 | 12.43 | 12.64 |       |       |       |       |       |       |       |
| Tussenafstand slib           |        |        |        |        |        |        |        |       |       |       |       | 1.46  | 0.83  | 1.04  | 1.22  | 0.73  | 0.89  |       |       |       |       |       |       |       |       |
| Gecumuleerde afstand slib    |        |        |        |        |        |        |        |       |       |       |       | -2.30 | -0.83 | 0.00  | 1.04  | 2.26  | 2.99  | 3.88  |       |       |       |       |       |       |       |