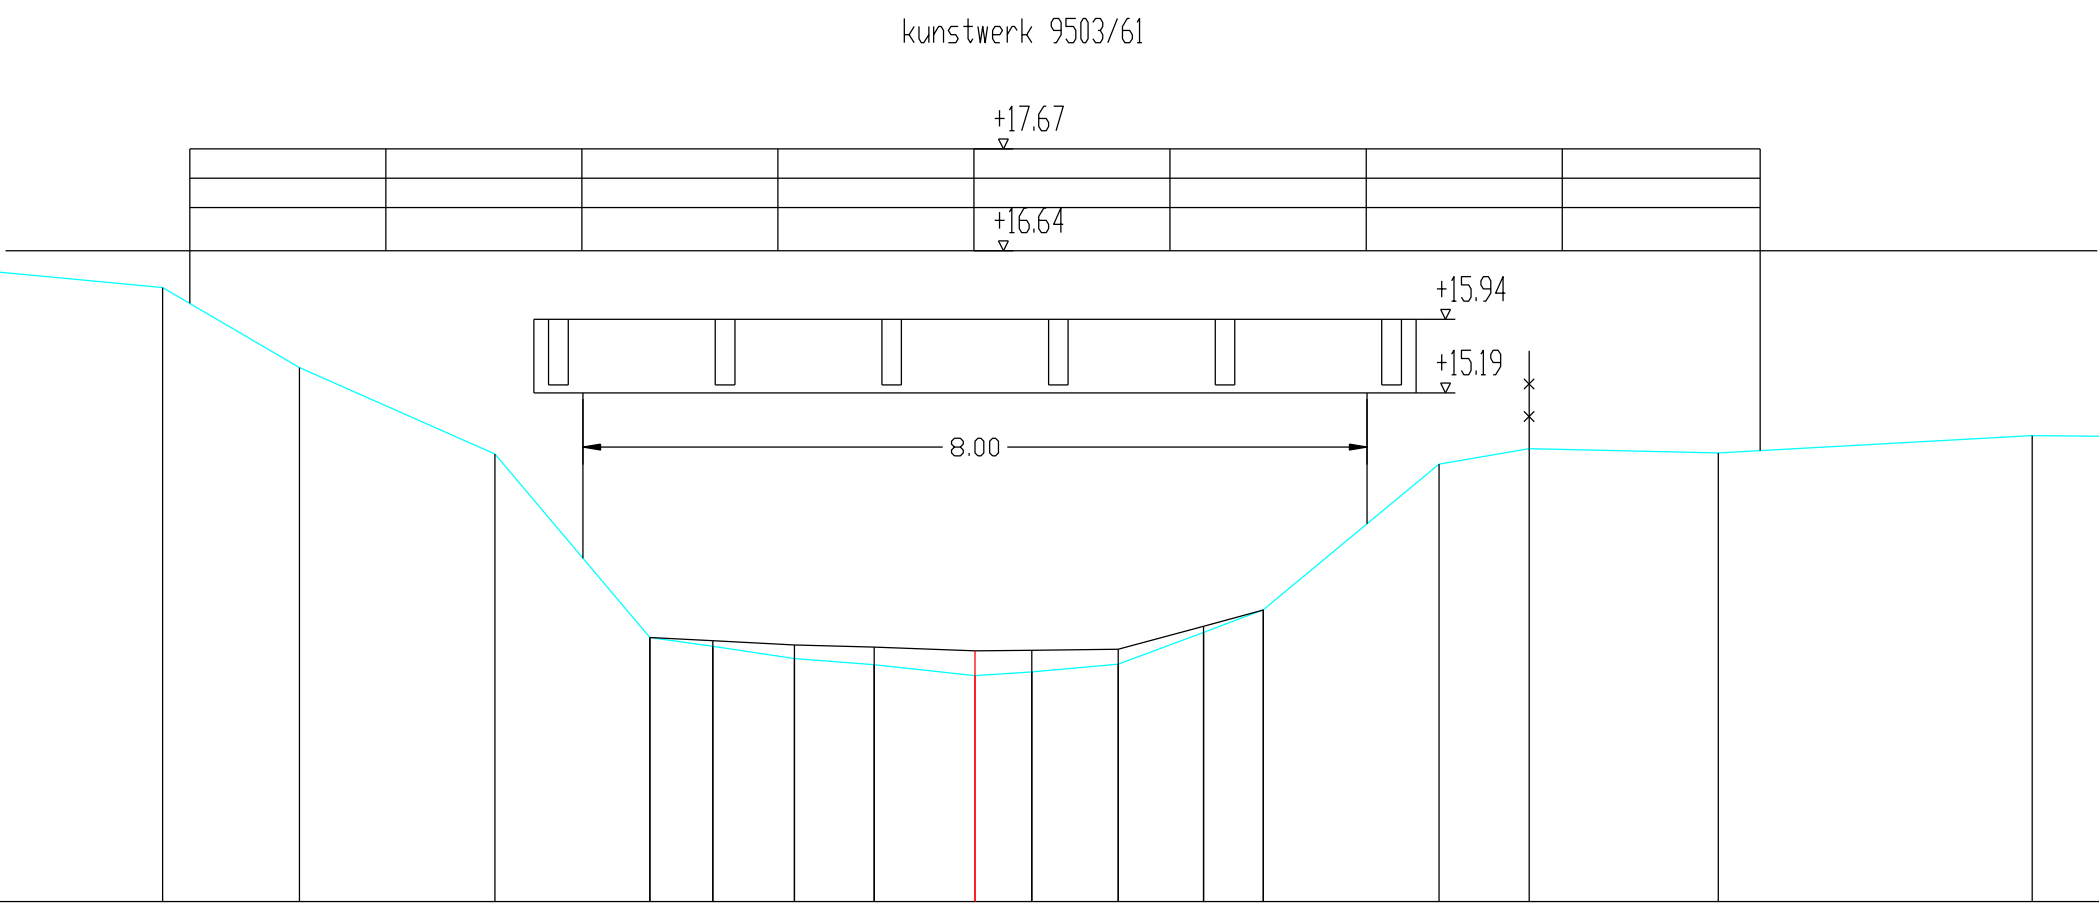


Hsch 1/100

V-vlak

[illegible]