

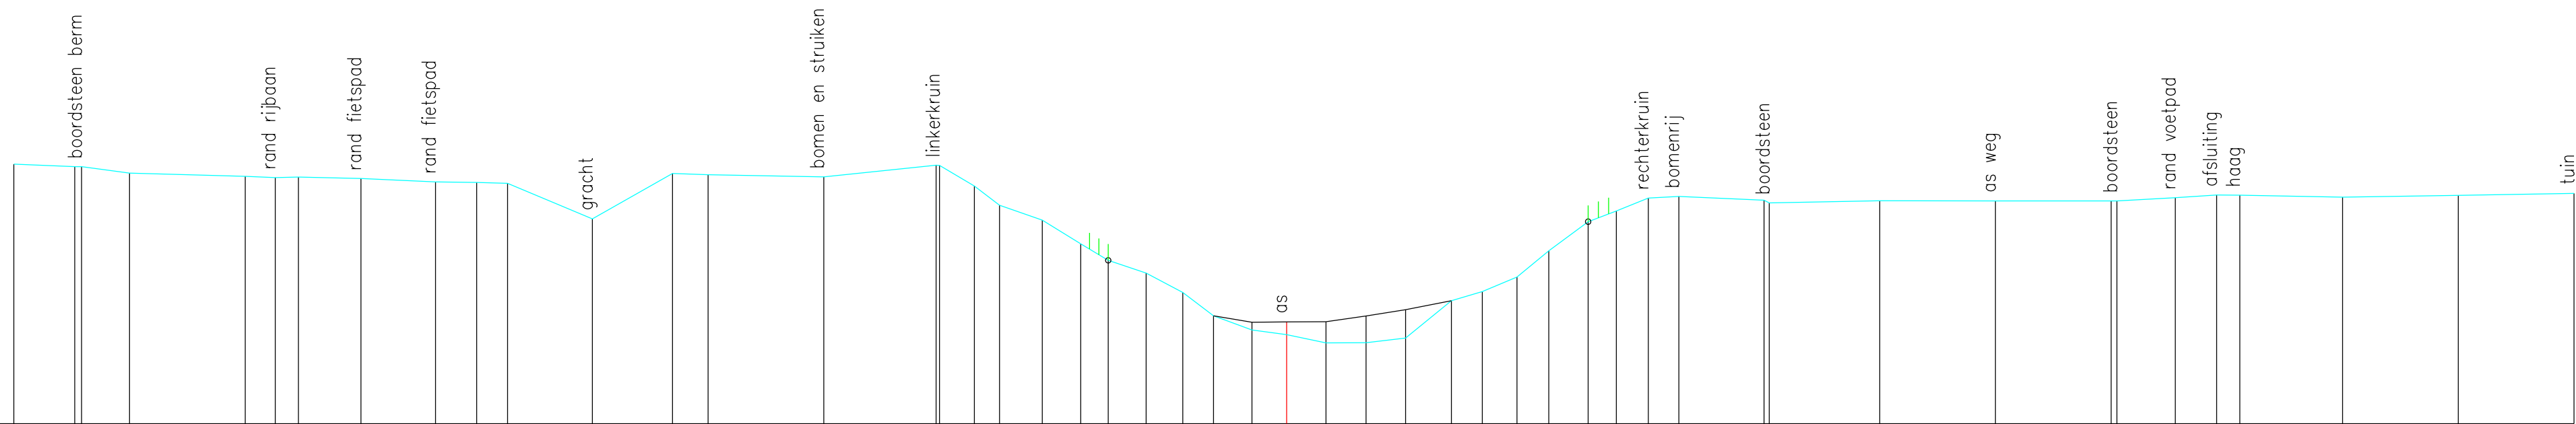
DP10

Lsch 1/100

Hsch 1/100

V-vlak

0.00m.

[illegible]