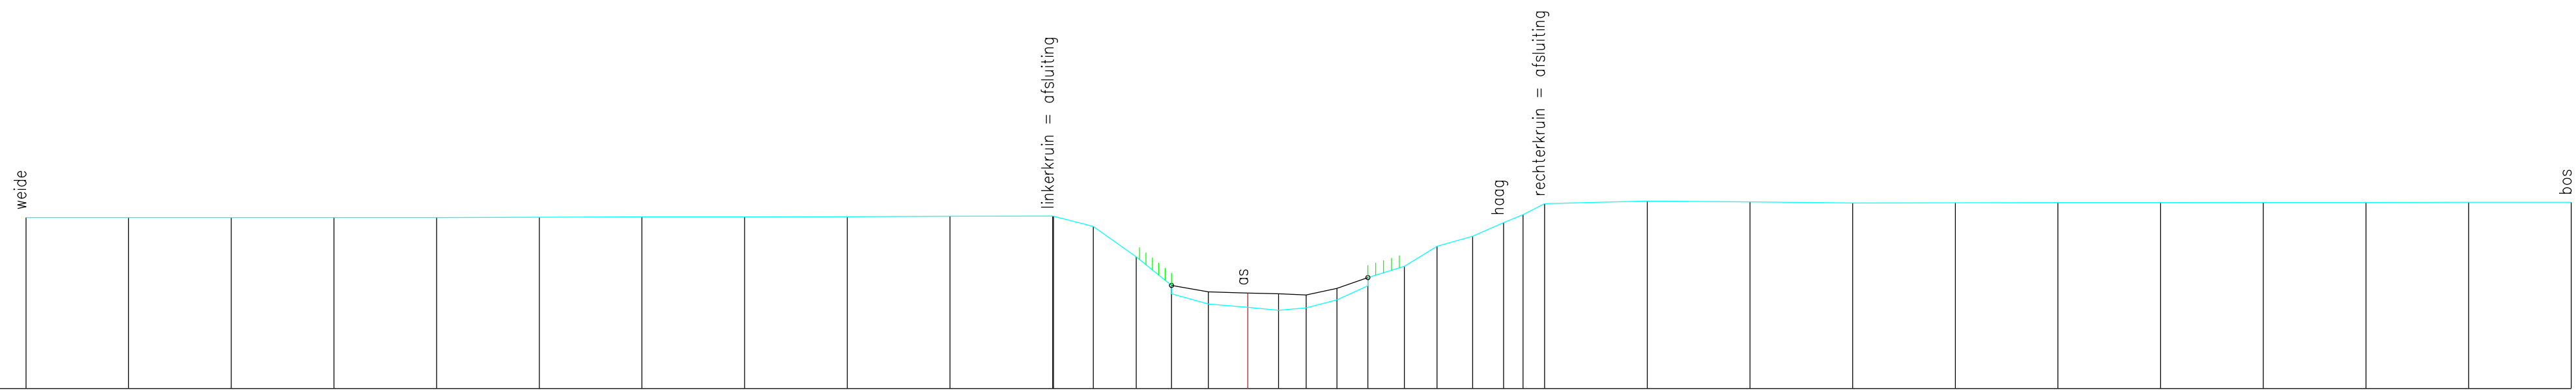


DP117
Lsch 1/100
Hsch 1/100

V-vlak
1.00m.

[illegible]