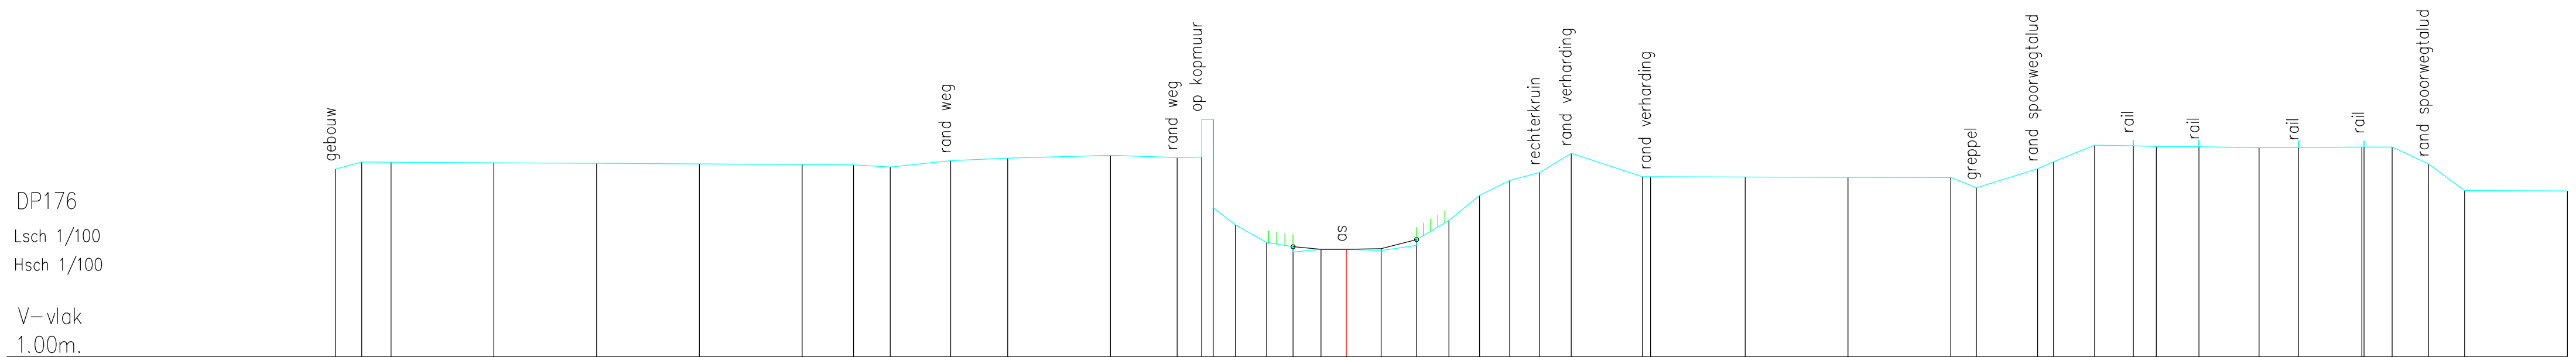


Hsch 1/100

1.00m.

[illegible]