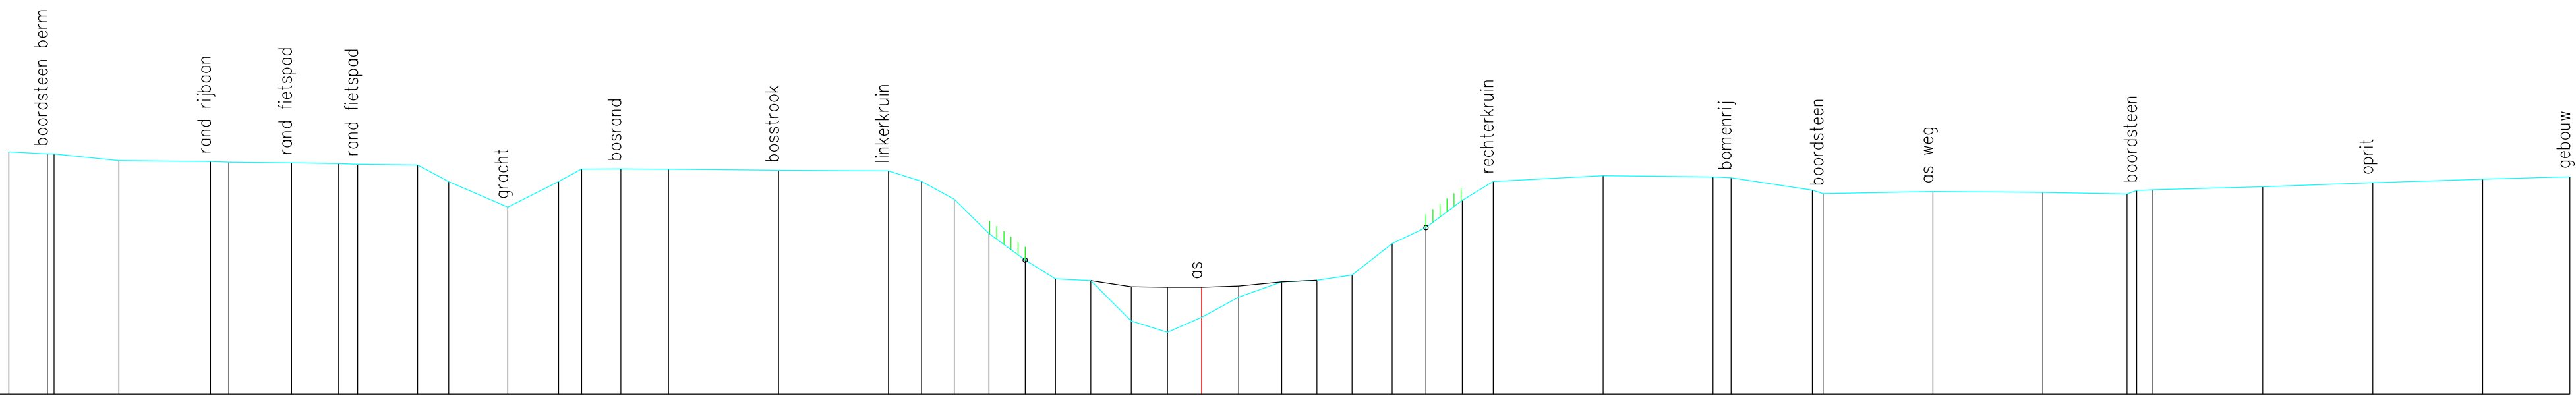


DP20
Lsch 1/100
Hsch 1/100
V-vlak
0.00m.

[illegible]