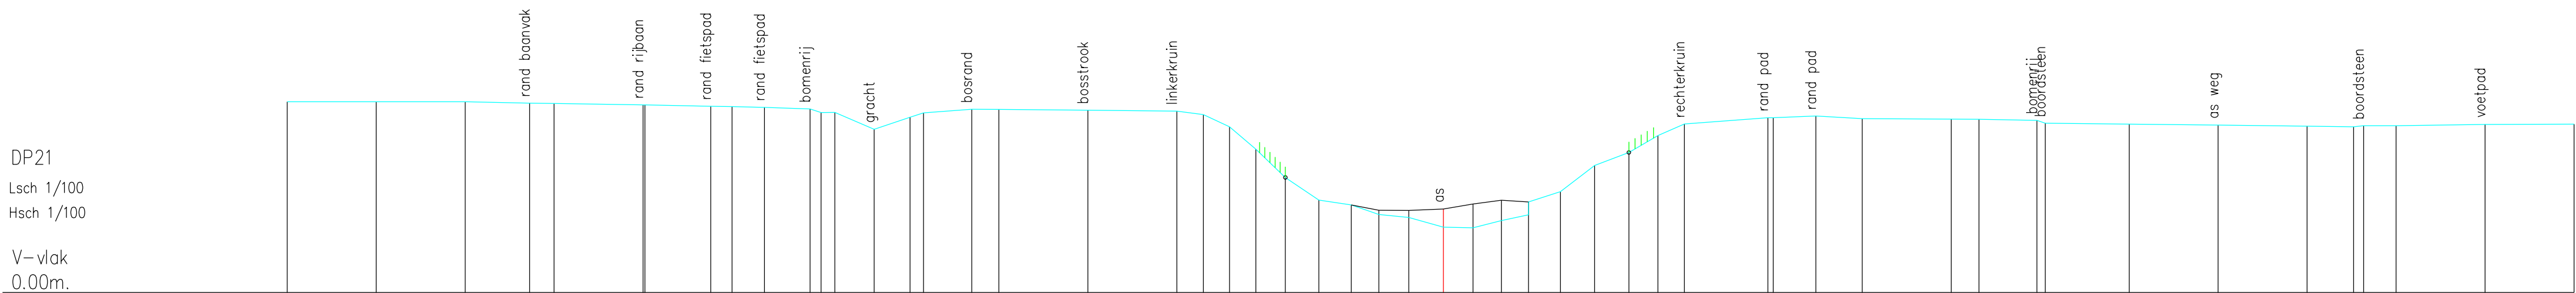


Lsch 1/100
Hsch 1/100

[illegible]