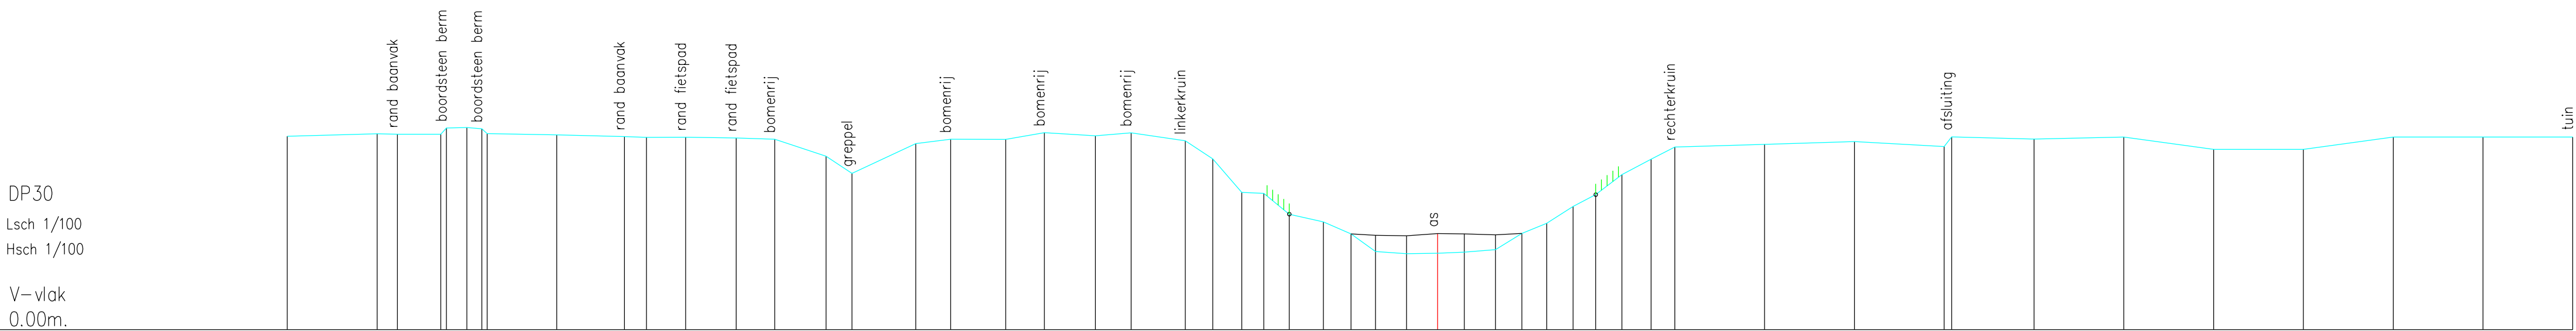


Hsch 1/100

V-vlak
0.00m.

[illegible]