


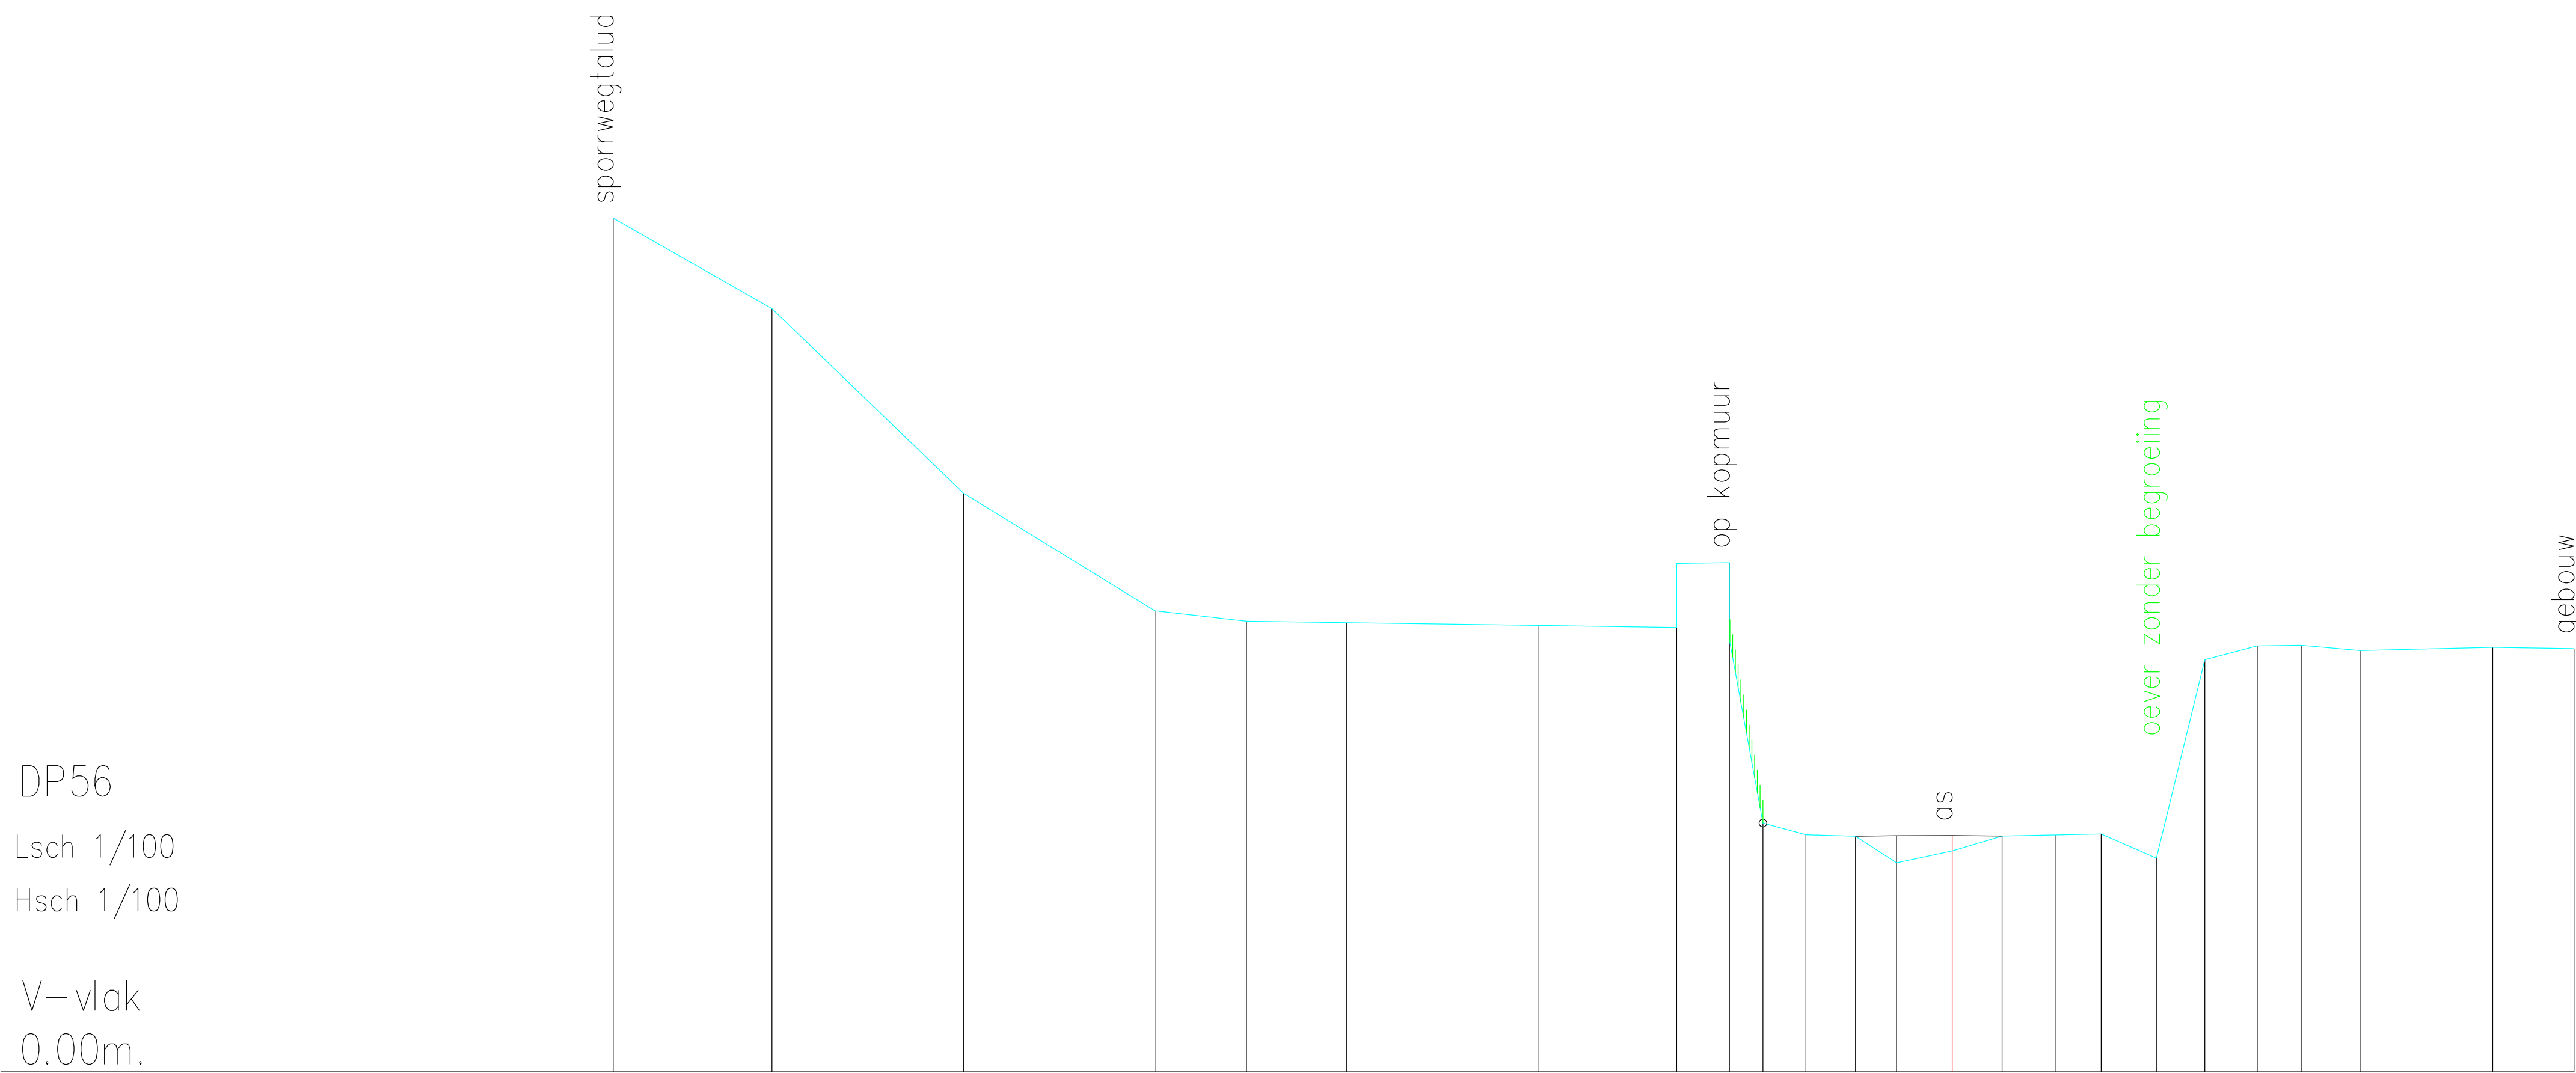

Vaste bodem	11.15	9.97	7.56	6.02	5.89	5.87	5.83	5.81	6.65	3.25	3.10	3.08	2.73	2.89	3.08	3.10	3.11	2.79	5.39	5.56	5.57	5.50	5.55	5.53
Slibbodem												3.08	3.09	3.09	3.08									
Tussenafstand		2.07	2.50	2.50	1.20	1.30	2.50	1.81	0.69	0.44	0.56	0.65	0.54	0.73	0.65	0.70	0.59	0.72	0.63	0.69	0.57	0.77	1.73	1.06
Samengestelde afstand	-17.48	-15.41	-12.91	-10.41	-9.21	-7.91	-5.41	-3.60	-2.91	-2.47	-1.91	-1.26	-0.73	0.00	0.65	1.35	1.94	2.67	3.30	3.98	4.56	5.33	7.06	8.12