


DWARSPROFIEL 61

Km 2901.92m
Hsch 1/100
Lsch 1/100
Vvlak 3.00 T.A.W.

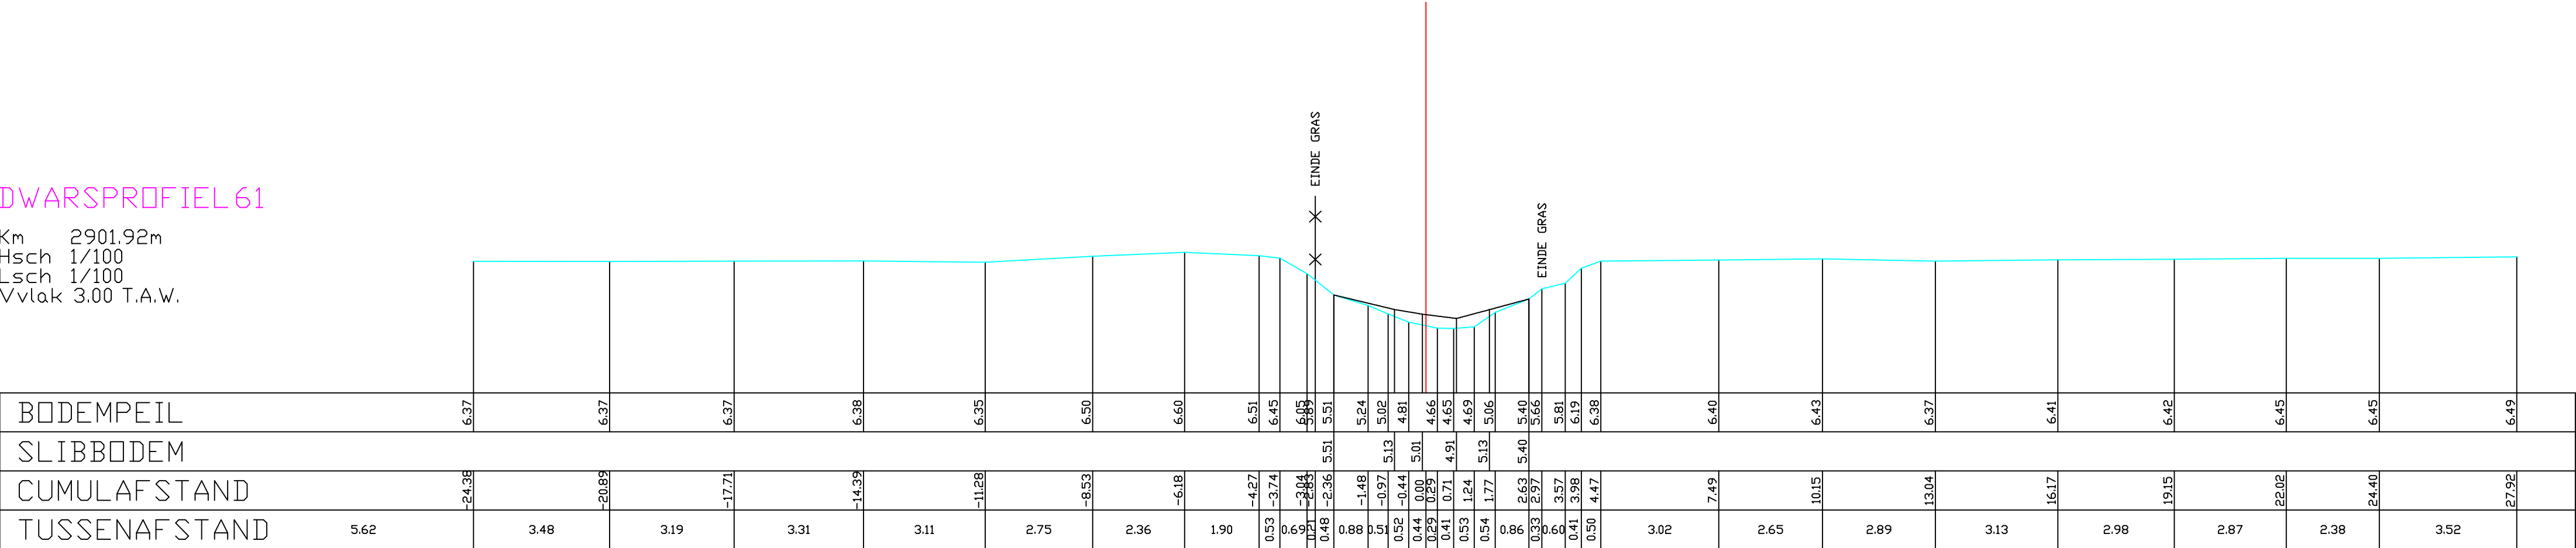

BODEMPEIL	6.37	6.37	6.37	6.38	6.35	6.50	6.60	6.51	6.45	6.05	5.85	5.51	5.24	5.02	4.81	4.66	4.65	4.69	5.06	5.40	5.66	5.81	6.19	6.38	6.40	6.43	6.37	6.41	6.42	6.45	6.45	6.49	
SLIBBODEM																																	
TUSSENAFSTAND	5.62	3.48	3.19	3.31	3.11	2.75	2.36	1.90	0.53	0.69	0.21	0.48	0.88	0.51	0.52	0.44	0.29	0.41	0.53	0.54	0.86	0.33	0.60	0.41	0.50	3.02	2.65	2.89	3.13	2.98	2.87	2.38	3.52