


22.00

H 1:100 / L 1:100

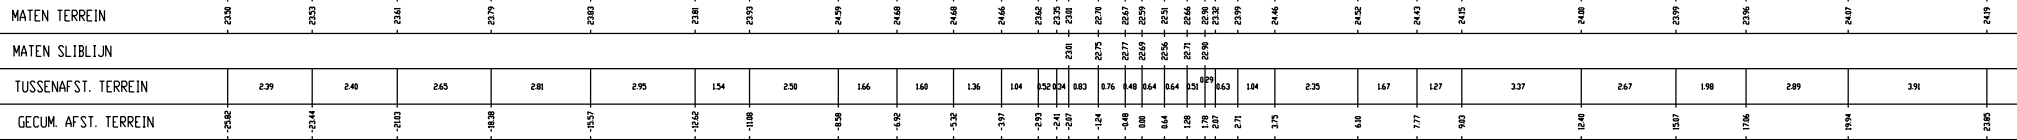

Mangelbeek, Dwarsprofiel k102