


20.00

H 1:100/ L 1:100

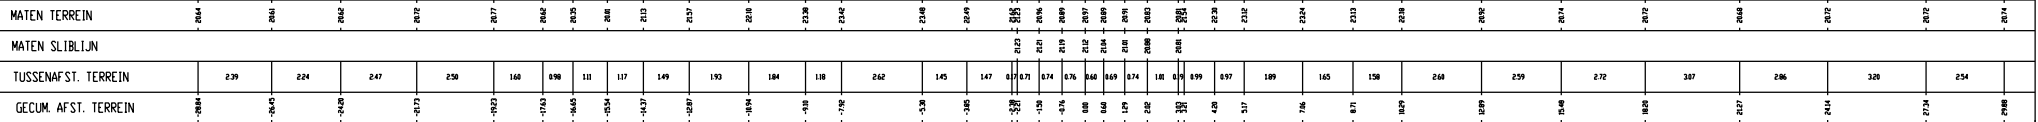

Mangelbeek, Doarsprofiel k09