



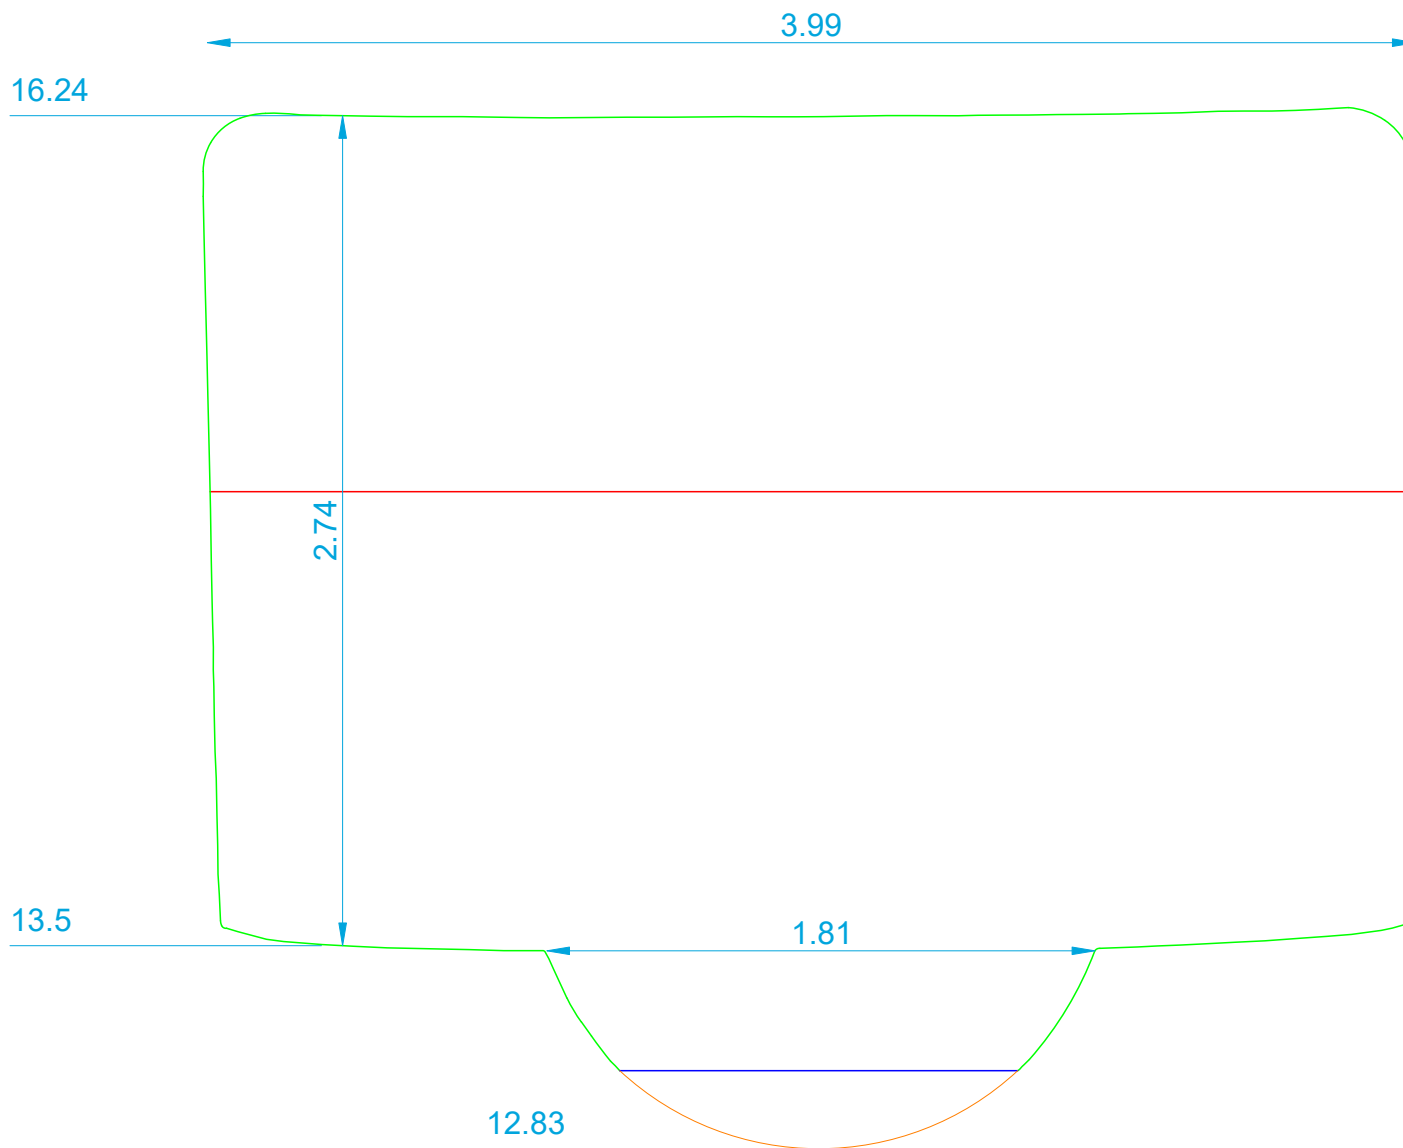

LEGENDE

- opmeting bestaande toestand
- niveau rioolwater
- BOK o.b.v. typedwarsprofiel
- 36.78 dimensie (in meter)

Ref. hoogte 15.00 (mTAW; GPS-RTK)

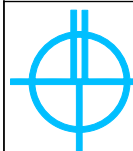

ibens landmeters
www.landmeters.net

IBENS LANDMETERS bvba
 Mechelsesteenweg 315f.2550 Kontich
 Tel. 0495 18 51 61
 E-mail info@landmeters.net

Dossier: 8700 M07

Schaal 1/25

Datum : 28/02/22

Plannr. **

Machelen / Moerriool

Dwarsprofiel - DP_0046